
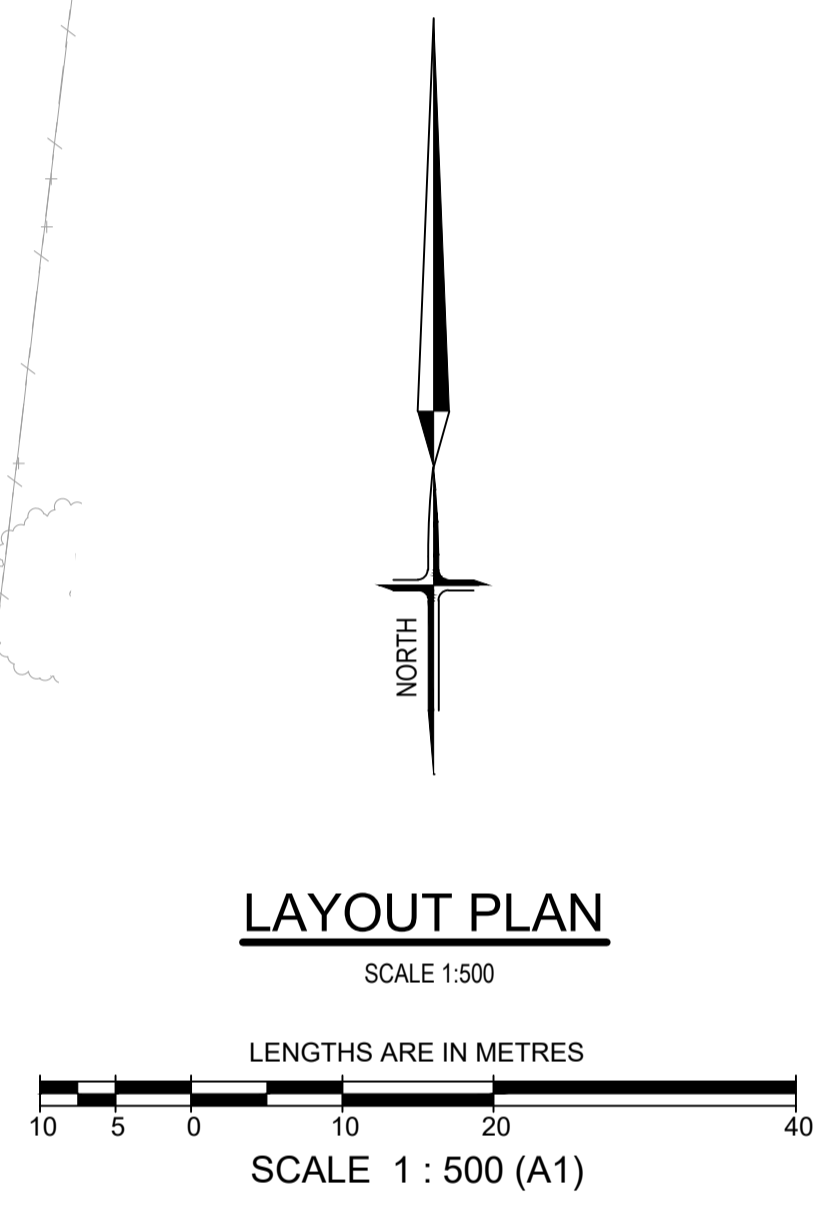
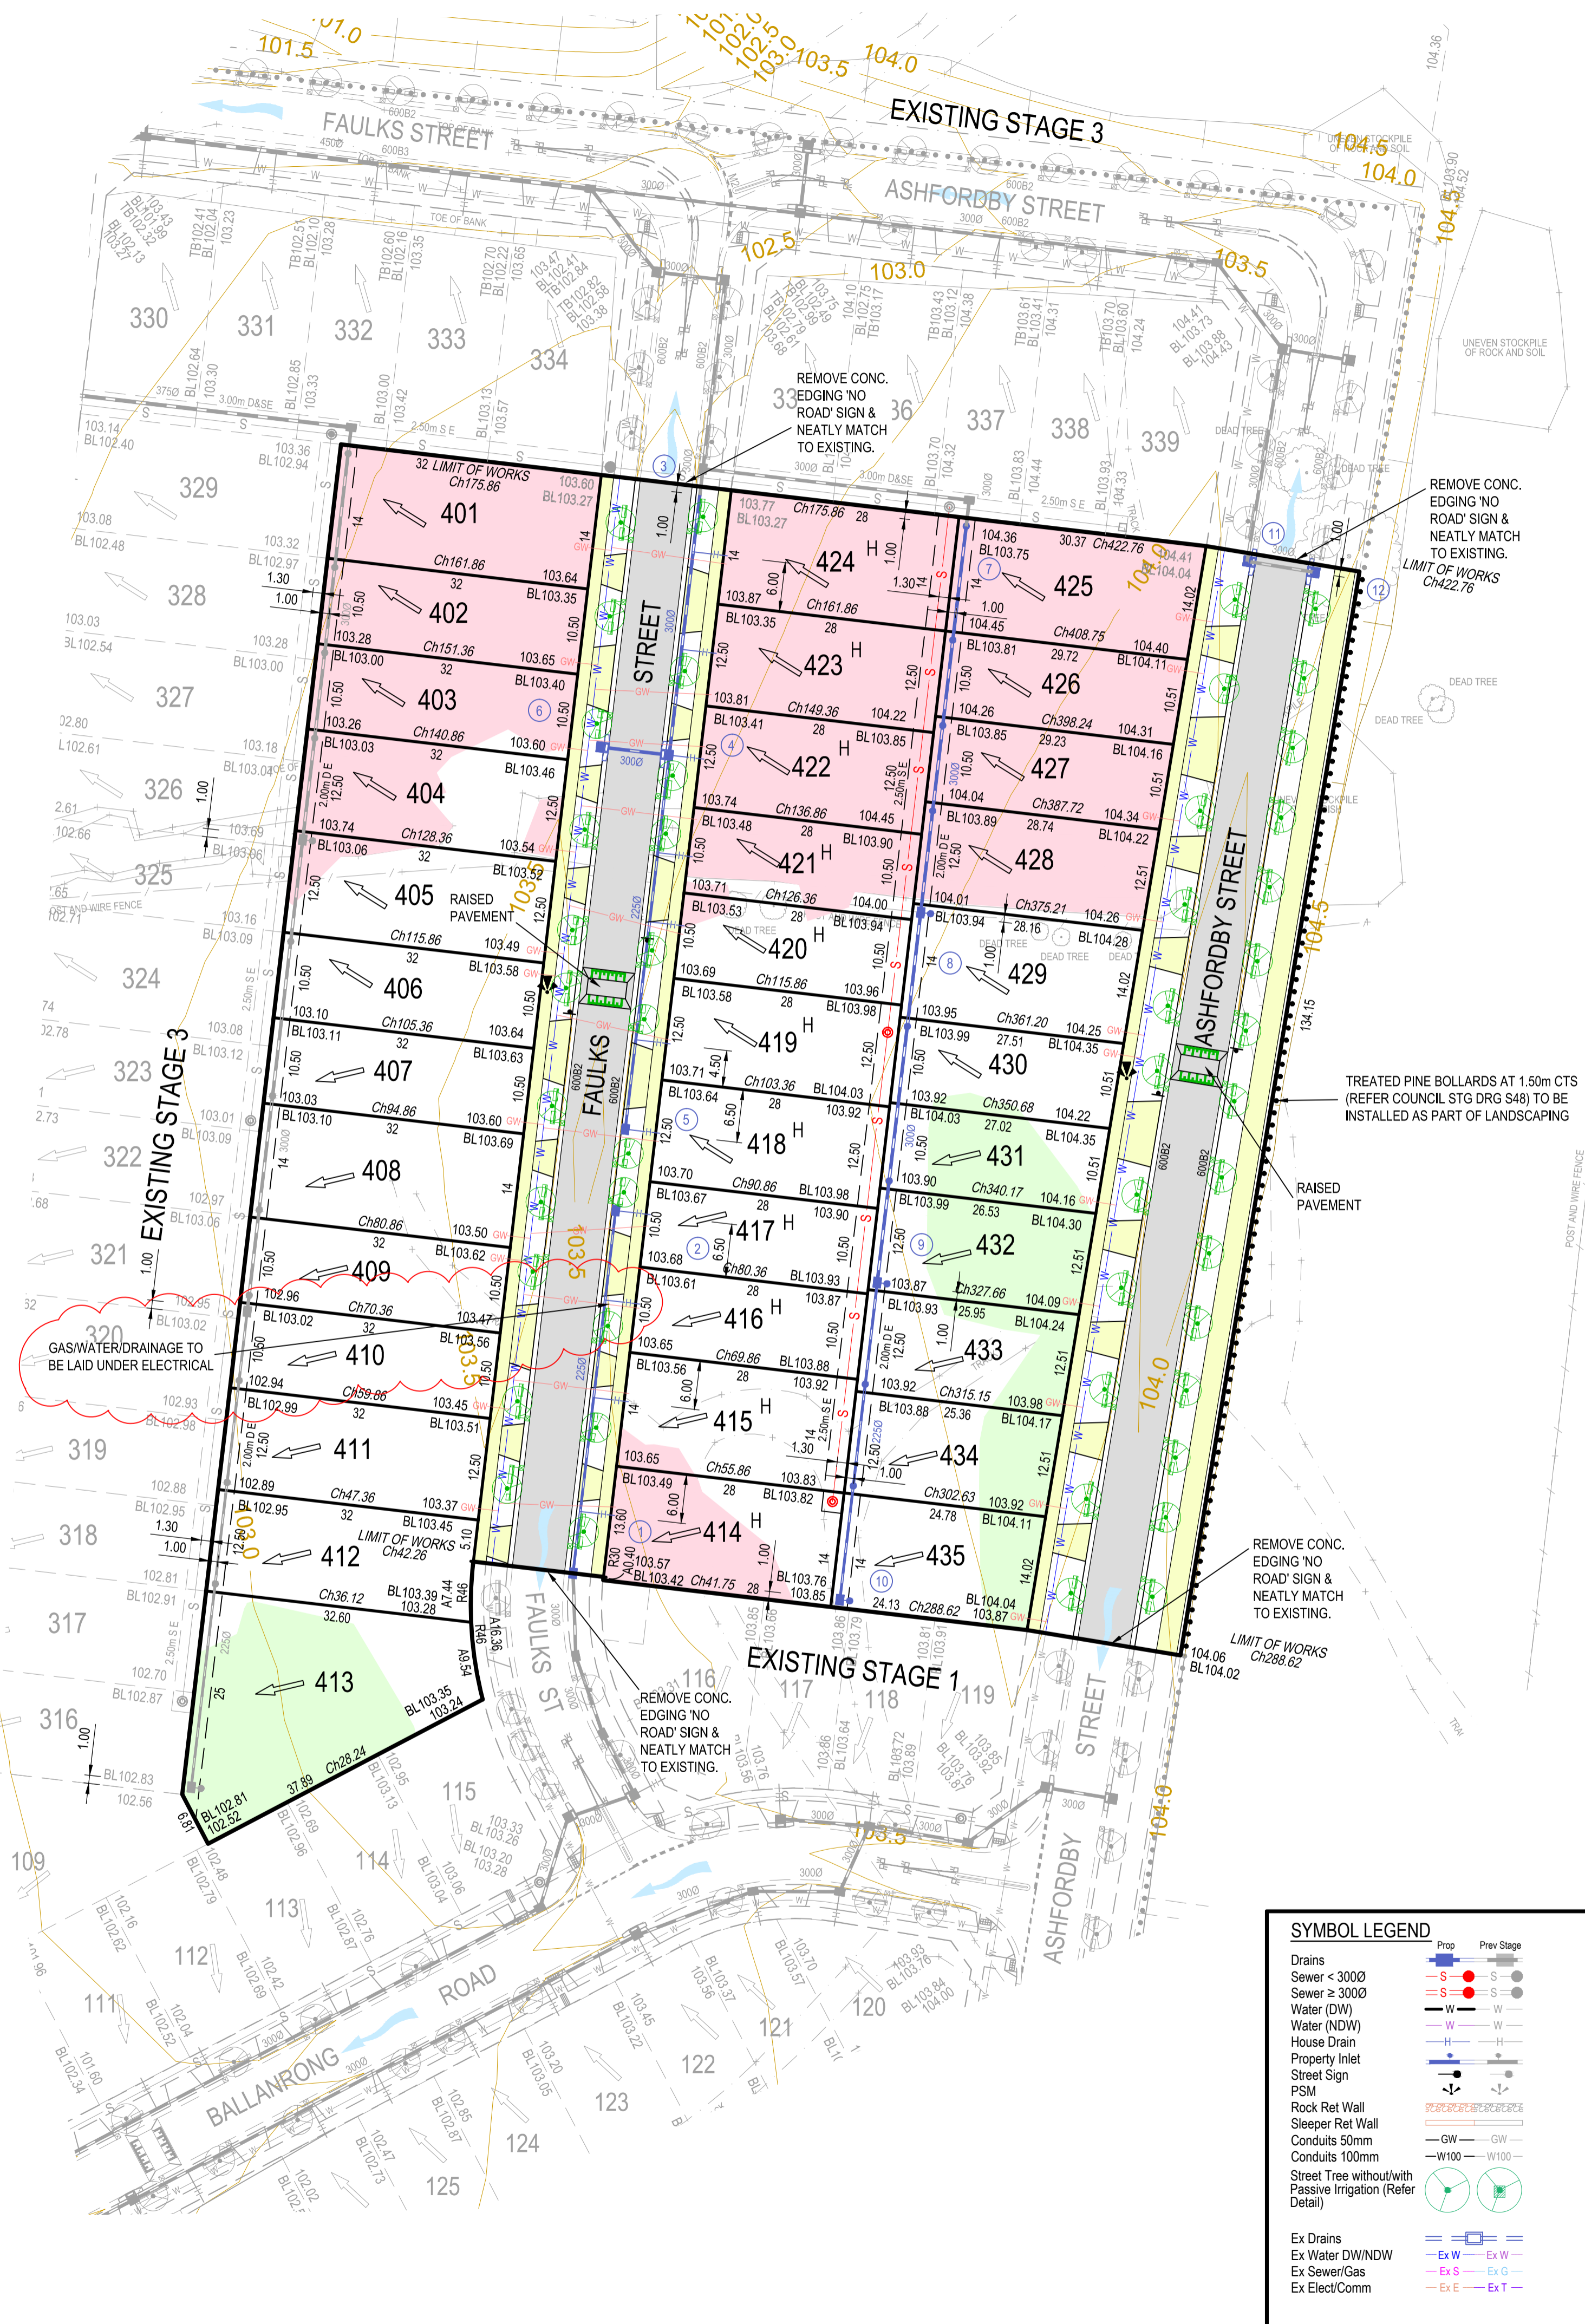


WARNING
BEWARE OF UNDERGROUND SERVICES
THE LOCATIONS OF UNDERGROUND SERVICES ARE APPROXIMATE ONLY AND THEIR EXACT POSITION SHOULD BE PROVEN ON SITE. NO GUARANTEE IS GIVEN THAT ALL EXISTING SERVICES ARE SHOWN.

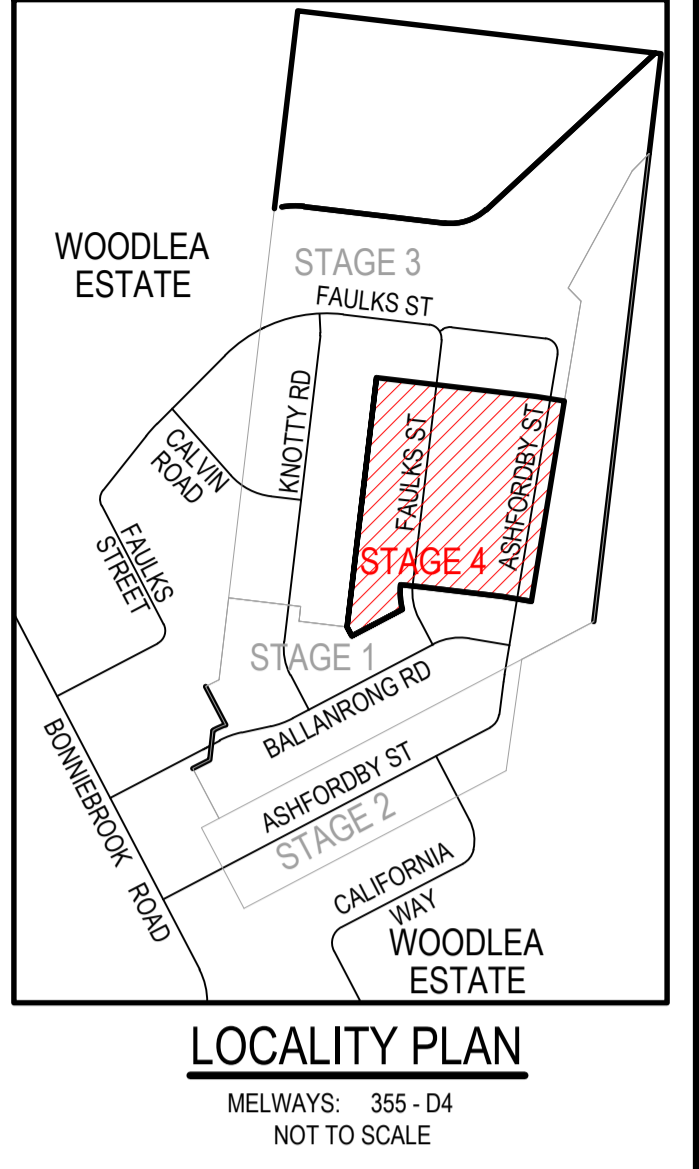

DRAWING INDEX		
Sheet No.	Version	Description
1	F	LAYOUT PLAN & SERVICE OFFSETS TABLE
2	A	GENERAL NOTES, PAVEMENT COMPOSITIONS & TYPICAL CROSS SECTIONS
3	A	ROAD LONGITUDINAL SECTION & CROSS SECTIONS - FAULKS STREET
4	A	ROAD CROSS SECTIONS - FAULKS STREET
5	A	ROAD LONGITUDINAL SECTION - ASHFORDBY STREET
6	A	ROAD CROSS SECTIONS - ASHFORDBY STREET
7	A	DRAINAGE LONGITUDINAL SECTIONS & PIT SCHEDULE
8	A	SIGNAGE & LINEMARKING PLAN
9	C	PASSIVE IRRIGATION PLAN

SERVICE OFFSETS AND LOCATION TABLE

ROAD NAME	ROAD RESERVE	SIDE	POTABLE WATER OFFSET	GAS SIDE	ELECTRICITY POLE OFFSET	ELECTRICITY U/G CABLE SIDE	TELECOMMUNICATIONS SIDE	BOK	
								OFFSET	SIDE
FAULKS STREET	16m	W	2.30	W	1.80	1.00*	E	2.40	E 1.80, W 4.20
ASHFORDBY STREET	19m	W	2.30	W	1.80	1.00*	E	3.30	E 5.70, W 5.70

1. TELSTRA AND ELECTRICITY CABLES ARE TO BE CONSTRUCTED IN A COMMON TRENCH IN ACCORDANCE WITH ELECTRICITY AUTHORITY STANDARD DRAWINGS.
2. GAS AND WATER MAINS ARE TO BE CONSTRUCTED IN A COMMON TRENCH.
3. * DENOTES OFFSET FROM BACK OF KERB.

ATTENTION TO CONTRACTOR

- IT IS THE CONTRACTORS RESPONSIBILITY TO ENSURE THAT THE DIGITAL PLAN, PROVIDED FOR SETOUT PURPOSES, MATCHES THE TBM COORDINATES SHOWN.
- Contractor to ensure that the site is pegged by a licenced surveyor and set out checked by a licenced surveyor prior to underground infrastructure being installed.
- Where concrete works abut a sewer access chamber surround or similar structure, an expansion joint of approved material shall be provided between the two faces.

SYMBOL LEGEND	
Drains	Prop Prev Stage
Sewer < 3000	Ex/Natural/FS Level
Sewer ≥ 3000	FS @ Building Line
Water (DW)	Top/Toe Batter Level
Water (NDW)	Top/Bottom RW Level
House Drain	100yr Flood Level
Property Inlet	Fill Proposed (<0.3m/±0.3m)
Street Sign	Cut Proposed
PSM	Asphalt Surface Prop
Rock Ret Wall	Concrete Surface Prop (Paths/Driveways/Slabs)
Sleeper Ret Wall	Tree To Be Removed
Conduits 50mm	Tree To Be Retained with Tree Protection Zone (TPZ)
Conduits 100mm	
Street Tree without/with Passive Irrigation (Refer Detail)	
Ex Drains	
Ex Water DWN/DW	
Ex Sewer/Gas	
Ex Elect/Comm	

AMENDMENTS	DATE	REMARKS	CHECKED	SCALE	DATUM	AHD	DATE	SHEET	OF	F
F	01-04-25	NOTE ADDED FOR LOT 416								
E	13-03-25	DRAWING INDEX AMENDED								
D	18-02-25	DRAWING INDEX AMENDED								
C	24-10-24	SERVICE OFFSET TABLE AMENDED								
B	11-10-24	HOUSE DRAIN OFFSET FOR LOT 419 AMENDED								
A	29-05-24	ISSUED FOR CONSTRUCTION								
VER	DATE	REMARKS	CHECKED	SCALE	DATUM	AHD	DATE	SHEET	OF	F

brees pitt dixon pty. ltd.
land surveyors civil engineers

1/19 cato street hawthorn east, 3123 telephone 8823 2300 fax no. 8823 2310


ELINYA ESTATE STAGE 4
LAYOUT PLAN & SERVICE OFFSETS TABLE

MELWAY REF. 355-D-4
SURVEY BPD
DESIGN M.A.
DRAWN M.A.

MUNICIPALITY MELTON
REFERENCE 9980 / 4
SHEET 1 OF 9

SCALE AS SHOWN
DATUM AHD
DATE FEB '23


Printed Apr 01 2025 - 03:59PM

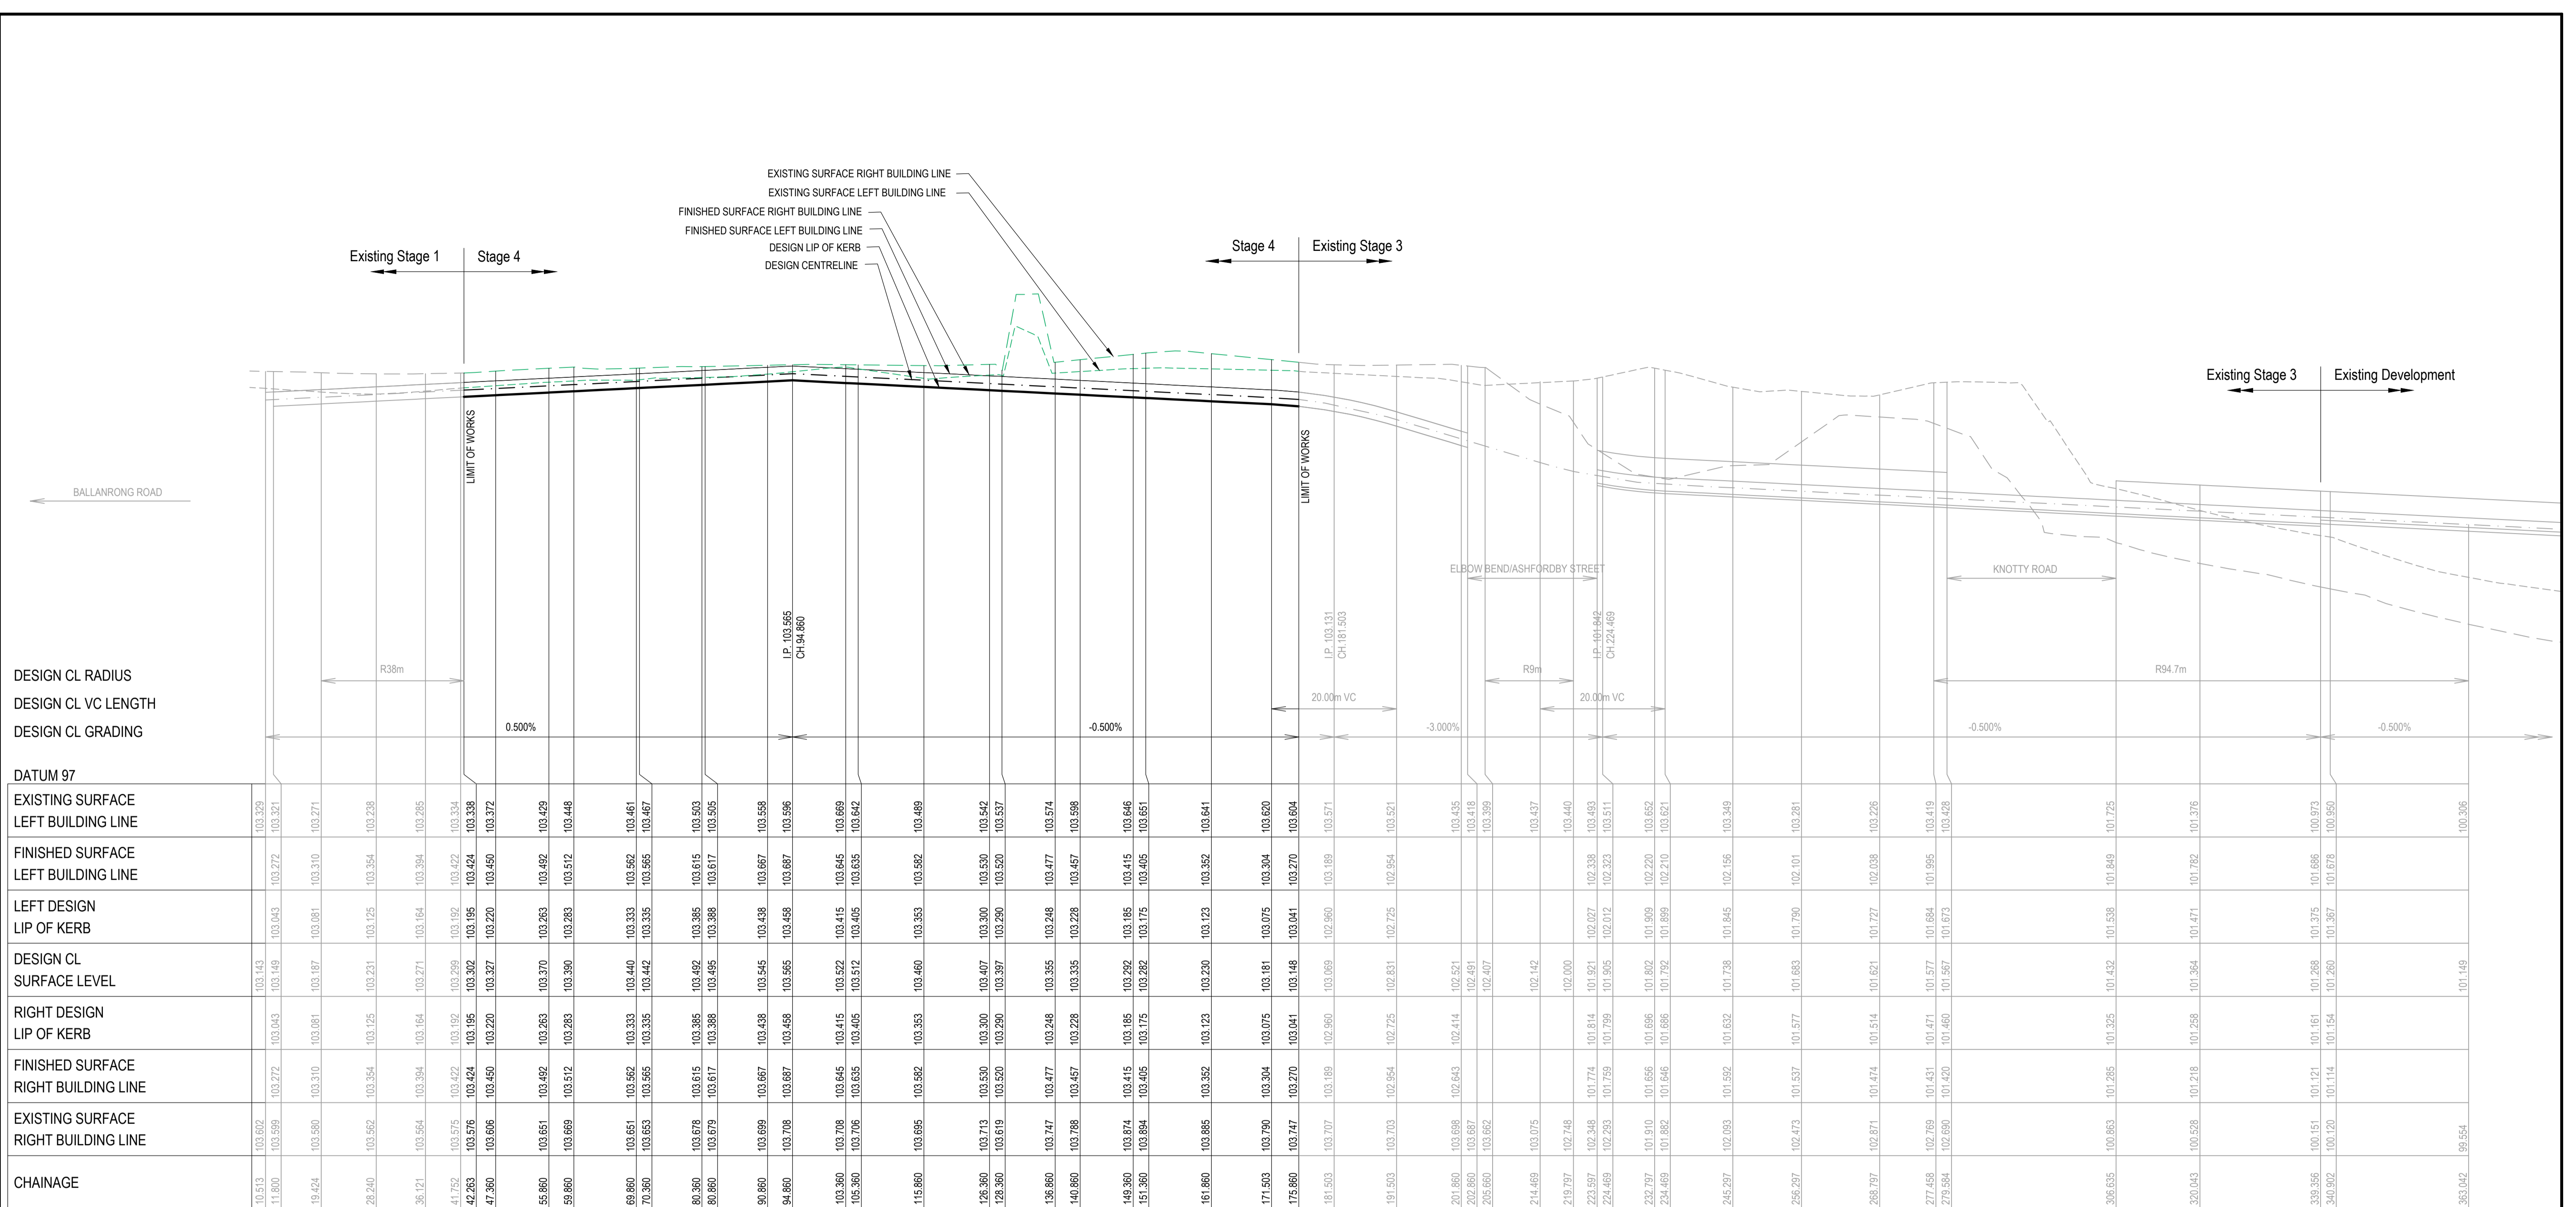

DESIGN CL RADIUS
DESIGN CL VC LENGTH
DESIGN CL GRADING


DATUM 97


-------------------------------------	---------	---------	--------	--------	-----

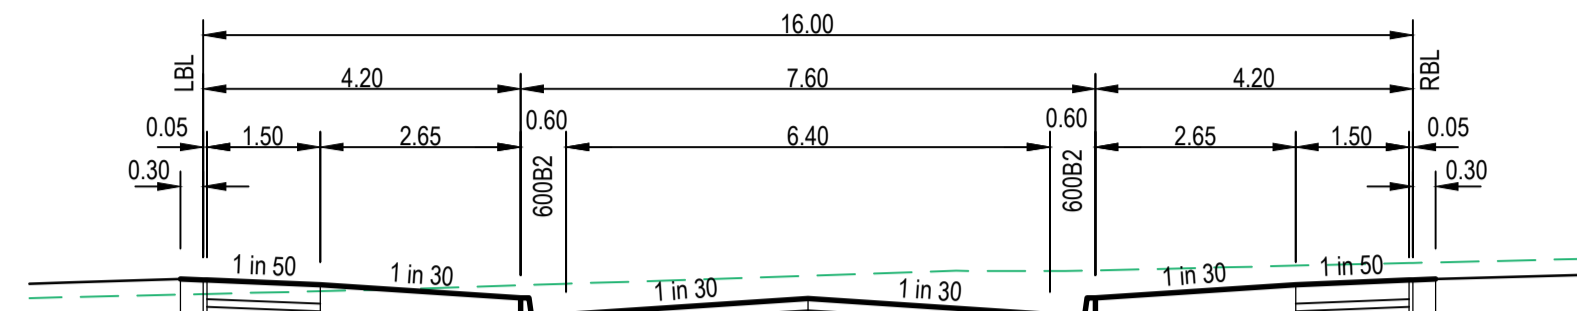


DATUM 102.5	
DESIGN SURFACE LEVEL	103.588, 103.582, 103.581, 103.551, 103.463, 103.313, 103.353, 103.460, 103.313, 103.353, 103.463, 103.551, 103.581, 103.582, 103.588
EXISTING SURFACE LEVEL	103.486, 103.489, 103.490, 103.508, 103.547, 103.549, 103.557, 103.610, 103.641, 103.643, 103.645, 103.676, 103.694, 103.694, 103.698
OFFSET	-8.300, -8.000, -7.950, -6.450, -3.800, -3.650, -3.200, 0.000, 3.200, 3.650, 3.800, 6.450, 7.950, 8.000, 8.300

FAULKES STREET CH 115.860

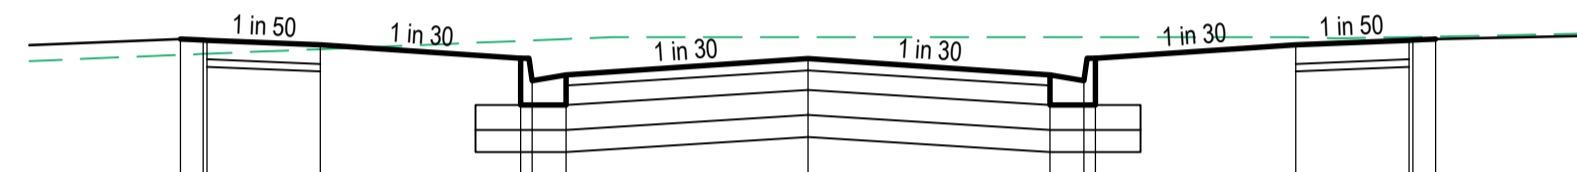


DATUM 102.5	
DESIGN SURFACE LEVEL	103.693, 103.687, 103.686, 103.656, 103.568, 103.418, 103.458, 103.565, 103.418, 103.458, 103.565, 103.656, 103.686, 103.687, 103.693
EXISTING SURFACE LEVEL	103.590, 103.596, 103.596, 103.627, 103.682, 103.685, 103.694, 103.706, 103.706, 103.706, 103.706, 103.706, 103.706, 103.708, 103.687, 103.693
OFFSET	-8.300, -8.000, -7.950, -6.450, -3.800, -3.650, -3.200, 0.000, 3.200, 3.650, 3.800, 6.450, 7.950, 8.000, 8.300

FAULKES STREET CH 94.860

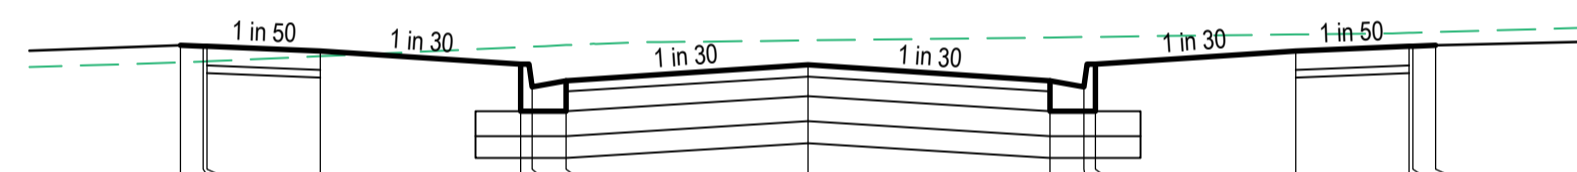


DATUM 102.5	
DESIGN SURFACE LEVEL	103.568, 103.562, 103.561, 103.531, 103.443, 103.293, 103.333, 103.440, 103.293, 103.333, 103.443, 103.531, 103.561, 103.562, 103.568
EXISTING SURFACE LEVEL	103.455, 103.461, 103.462, 103.496, 103.556, 103.559, 103.569, 103.601, 103.620, 103.623, 103.624, 103.640, 103.651, 103.662, 103.668
OFFSET	-8.300, -8.000, -7.950, -6.450, -3.800, -3.650, -3.200, 0.000, 3.200, 3.650, 3.800, 6.450, 7.950, 8.000, 8.300

FAULKES STREET CH 69.860

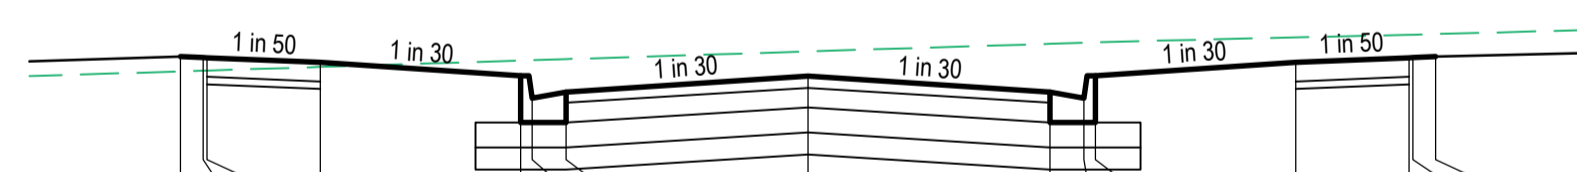


DATUM 102.5	
DESIGN SURFACE LEVEL	103.430, 103.424, 103.423, 103.393, 103.305, 103.155, 103.195, 103.302, 103.155, 103.195, 103.305, 103.393, 103.423, 103.424, 103.430
EXISTING SURFACE LEVEL	103.333, 103.338, 103.338, 103.362, 103.404, 103.407, 103.414, 103.465, 103.516, 103.523, 103.525, 103.558, 103.575, 103.576, 103.580
OFFSET	-8.300, -8.000, -7.950, -6.450, -3.800, -3.650, -3.200, 0.000, 3.200, 3.650, 3.800, 6.450, 7.950, 8.000, 8.300

FAULKES STREET CH 42.263 (LIMIT OF WORKS)

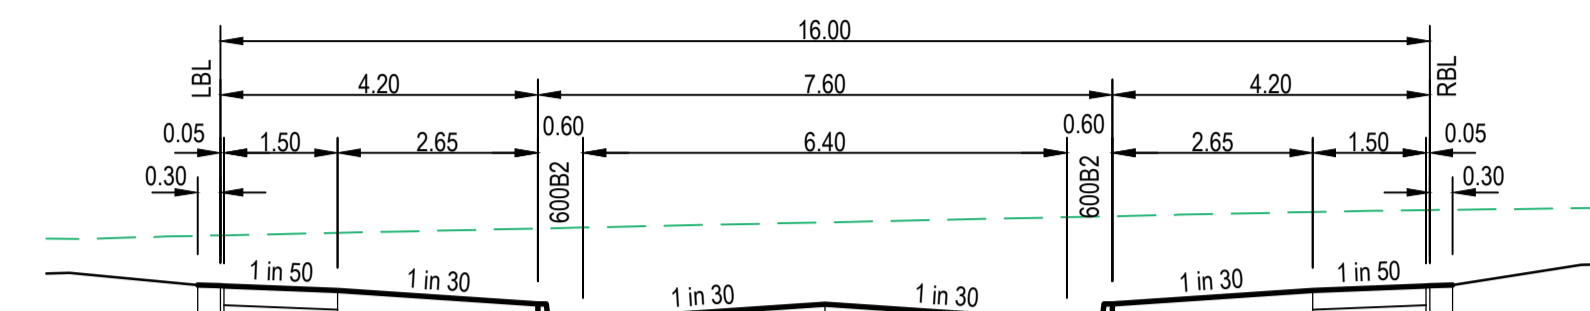


DATUM 102	
DESIGN SURFACE LEVEL	103.276, 103.270, 103.269, 103.239, 103.151, 103.001, 103.041, 103.148, 103.001, 103.041, 103.151, 103.239, 103.269, 103.270, 103.276
EXISTING SURFACE LEVEL	103.601, 103.604, 103.605, 103.621, 103.649, 103.651, 103.651, 103.690, 103.690, 103.690, 103.690, 103.690, 103.690, 103.690, 103.690
OFFSET	-8.300, -8.000, -7.950, -6.450, -3.800, -3.650, -3.200, 0.000, 3.200, 3.650, 3.800, 6.450, 7.950, 8.000, 8.300

FAULKES STREET CH 175.860 (LIMIT OF WORKS)

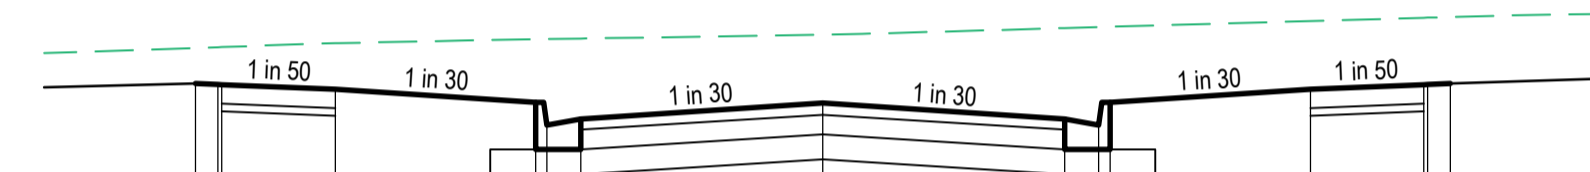

DATUM 102	
DESIGN SURFACE LEVEL	103.411, 103.405, 103.404, 103.374, 103.286, 103.135, 103.175, 103.282, 103.135, 103.175, 103.286, 103.374, 103.404, 103.405, 103.411
EXISTING SURFACE LEVEL	103.646, 103.651, 103.652, 103.678, 103.703, 103.704, 103.708, 103.735, 103.735, 103.735, 103.735, 103.735, 103.735, 103.735, 103.735
OFFSET	-8.300, -8.000, -7.950, -6.450, -3.800, -3.650, -3.200, 0.000, 3.200, 3.650, 3.800, 6.450, 7.950, 8.000, 8.300

FAULKES STREET CH 151.360

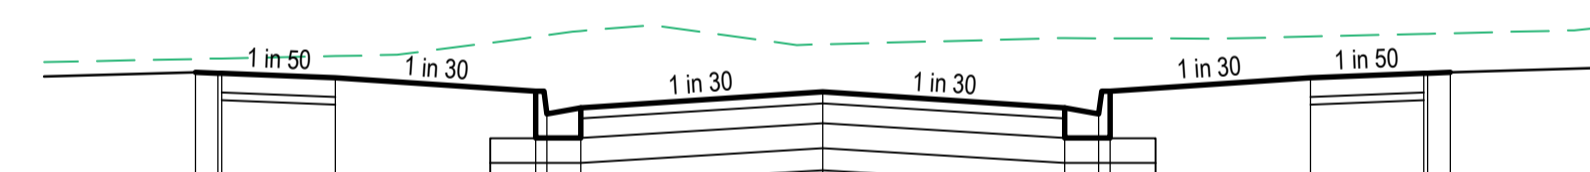


DATUM 102.5	
DESIGN SURFACE LEVEL	103.483, 103.477, 103.476, 103.446, 103.358, 103.208, 103.248, 103.355, 103.208, 103.248, 103.358, 103.446, 103.476, 103.477, 103.483
EXISTING SURFACE LEVEL	103.571, 103.574, 103.575, 103.575, 103.575, 103.575, 103.575, 103.668, 103.668, 103.668, 103.668, 103.668, 103.668, 103.668, 103.668
OFFSET	-8.300, -8.000, -7.950, -6.450, -3.800, -3.650, -3.200, 0.000, 3.200, 3.650, 3.800, 6.450, 7.950, 8.000, 8.300

FAULKES STREET CH 136.860

FAULKES STREET CROSS SECTIONS

SCALE: H 1:100, V 1:50


CRUSHED ROCK BACKFILL

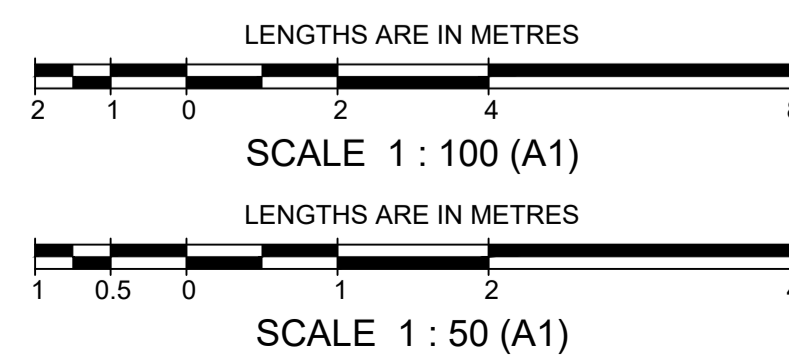

WARNING
BEWARE OF UNDERGROUND SERVICES
THE LOCATIONS OF UNDERGROUND SERVICES ARE APPROXIMATE ONLY AND THEIR EXACT POSITION SHOULD BE PROVEN ON SITE. NO GUARANTEE IS GIVEN THAT ALL EXISTING SERVICES ARE SHOWN.

		breese pitt dixon pty. ltd. land surveyors civil engineers		1/19 cato street hawthorn east, 3123 telephone 8823 2300 fax no. 8823 2310				
MELWAY REF. 355 D-4 SURVEY BPD DESIGN M.A. DRAWN M.A.		ELINYA ESTATE STAGE 4 ROAD CROSS SECTIONS FAULKES STREET		MUNICIPALITY MELTON				
AMENDMENTS A 29-05-24 ISSUED FOR CONSTRUCTION				REFERENCE 9980 E/4				
VER	DATE	REMARKS	CHECKED	SCALE AS SHOWN	DATUM AHD	DATE FEB '23	SHEET 4 OF 9	A


WARNING
 BEWARE OF UNDERGROUND SERVICES
 THE LOCATIONS OF UNDERGROUND SERVICES ARE APPROXIMATE ONLY AND THEIR EXACT POSITION SHOULD BE PROVEN ON SITE. NO GUARANTEE IS GIVEN THAT ALL EXISTING SERVICES ARE SHOWN.

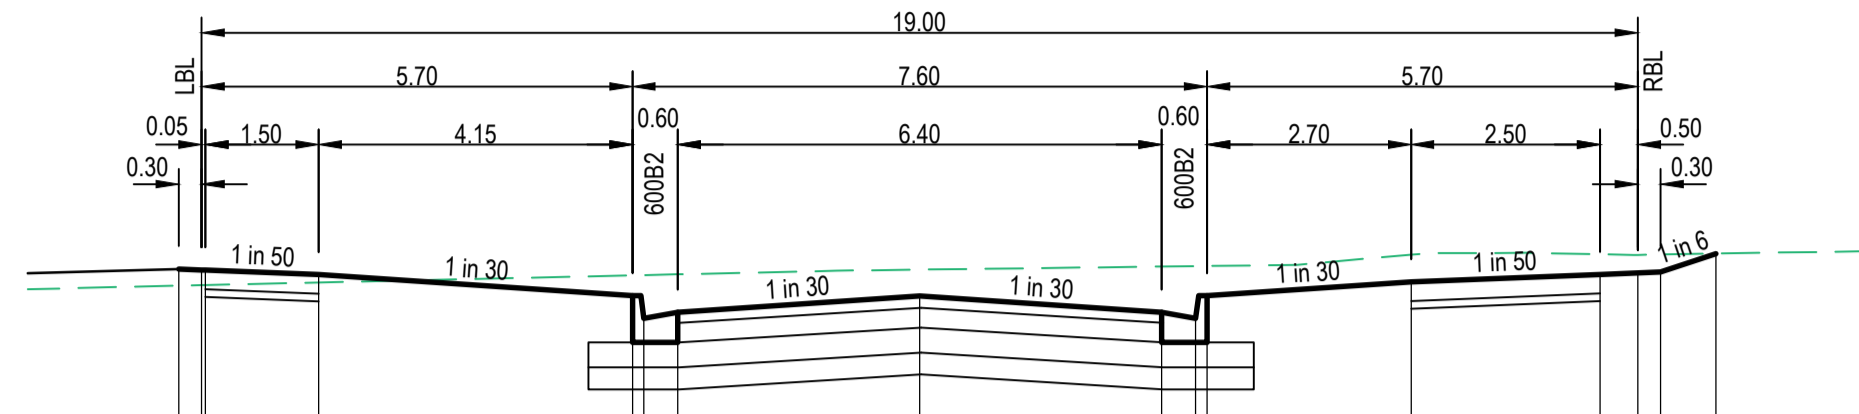

DATUM 103	
DESIGN SURFACE LEVEL	104.354, 104.348, 104.347, 104.317, 104.179, 104.029, 104.069, 104.176, 104.069, 104.319, 104.329, 104.335, 104.457, 104.457
EXISTING SURFACE LEVEL	104.244, 104.248, 104.248, 104.265, 104.313, 104.314, 104.320, 104.351, 104.371, 104.374, 104.375, 104.450, 104.452, 104.448, 104.451, 104.457
OFFSET	-9.800, -9.500, -9.450, -7.950, -3.800, -3.650, -3.200, 0.000, 3.200, 3.650, 3.800, 6.500, 9.000, 9.500, 9.800, 10.530

ASHFORDBY STREET


CH 361.196

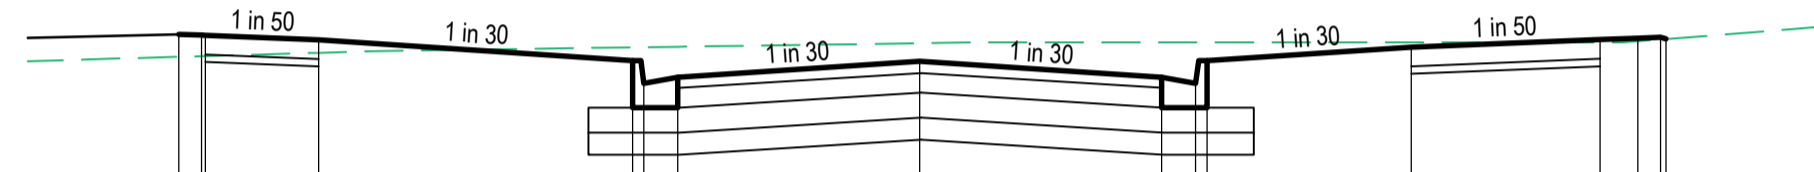

DATUM 103	
DESIGN SURFACE LEVEL	104.306, 104.300, 104.299, 104.269, 104.131, 103.981, 104.021, 104.127, 104.021, 104.271, 104.281, 104.287, 104.275, 104.275
EXISTING SURFACE LEVEL	104.157, 104.161, 104.162, 104.184, 104.219, 104.221, 104.224, 104.247, 104.253, 104.261, 104.272, 104.275, 104.275
OFFSET	-9.800, -9.500, -9.450, -7.950, -3.800, -3.650, -3.200, 0.000, 3.200, 3.650, 3.800, 6.500, 9.000, 9.500, 9.800, 9.871

ASHFORDBY STREET


CH 340.173

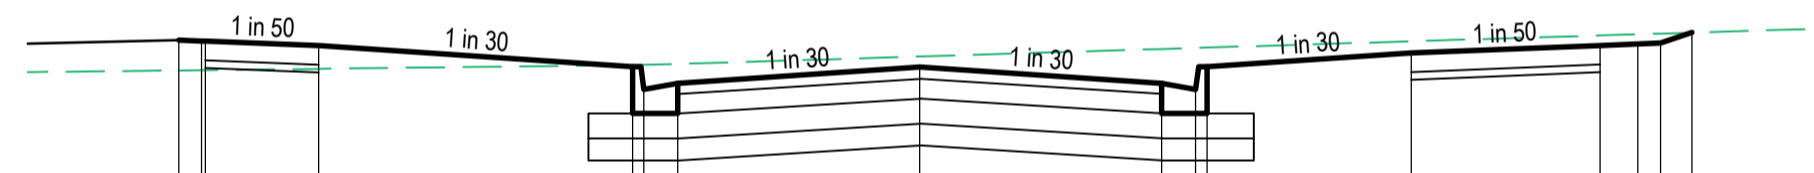

DATUM 103	
DESIGN SURFACE LEVEL	104.181, 104.175, 104.174, 104.144, 104.006, 103.856, 104.006, 104.002, 103.896, 104.146, 104.156, 104.162, 104.231, 104.231
EXISTING SURFACE LEVEL	103.990, 103.992, 103.992, 104.174, 104.017, 104.018, 104.023, 104.073, 104.122, 104.212, 104.220, 104.224, 104.231, 104.231
OFFSET	-9.800, -9.500, -9.450, -7.950, -3.800, -3.650, -3.200, 0.000, 3.200, 3.650, 3.800, 6.500, 9.000, 9.500, 9.800, 10.214

ASHFORDBY STREET


CH 315.146

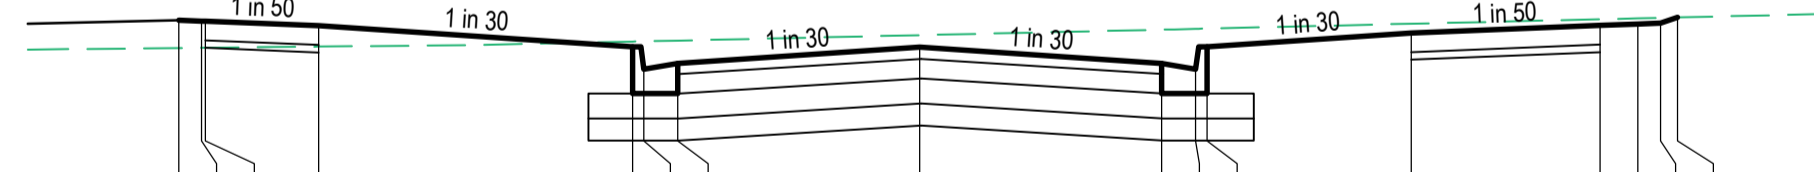

DATUM 103	
DESIGN SURFACE LEVEL	104.048, 104.042, 104.041, 104.011, 103.873, 103.723, 103.763, 103.870, 103.763, 104.013, 104.023, 104.029, 104.066, 104.066
EXISTING SURFACE LEVEL	103.864, 103.866, 103.866, 104.041, 103.907, 103.906, 103.913, 103.949, 103.991, 104.054, 104.060, 104.064, 104.066, 104.066
OFFSET	-9.800, -9.500, -9.450, -7.950, -3.800, -3.650, -3.200, 0.000, 3.200, 3.650, 3.800, 6.500, 9.000, 9.500, 9.800, 10.023

ASHFORDBY STREET


CH 288.617 (LIMIT OF WORKS)

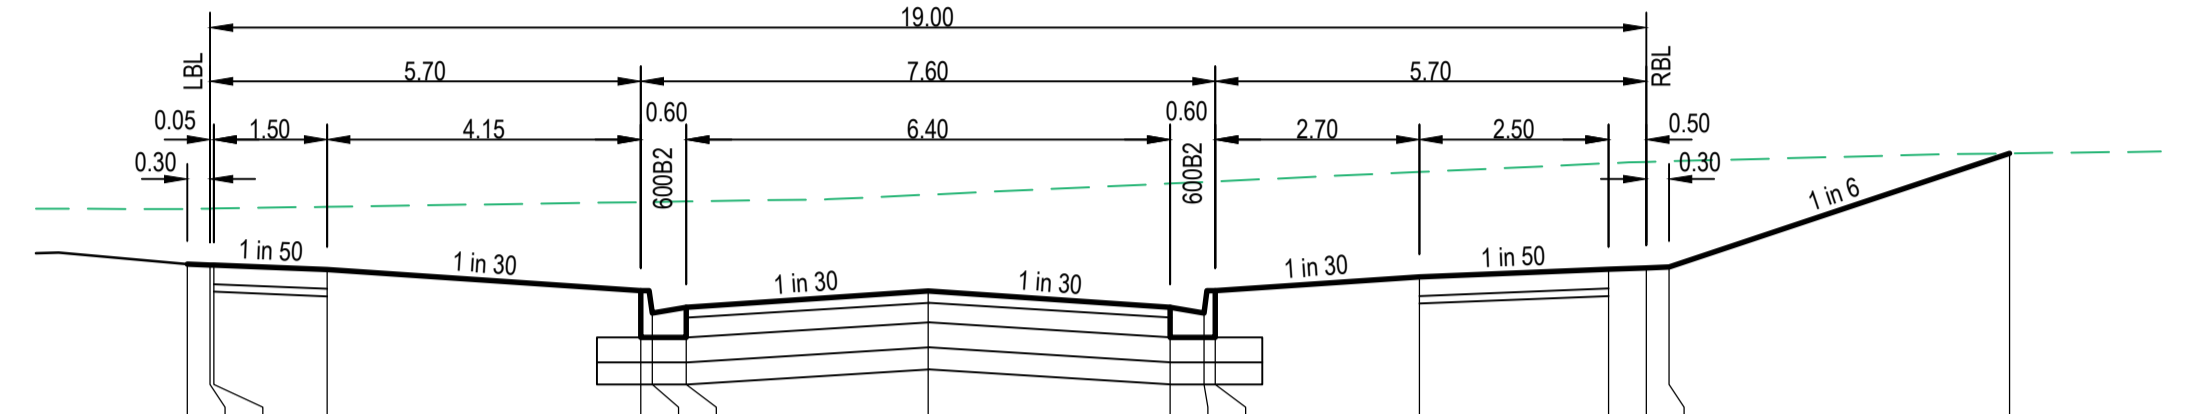

DATUM 103	
DESIGN SURFACE LEVEL	104.046, 104.040, 104.039, 104.009, 103.871, 103.721, 103.761, 103.868, 103.761, 104.011, 104.021, 104.027, 104.778, 104.778
EXISTING SURFACE LEVEL	104.411, 104.413, 104.413, 104.425, 104.456, 104.457, 104.460, 104.505, 104.579, 104.579, 104.579, 104.713, 104.778
OFFSET	-9.800, -9.500, -9.450, -7.950, -3.800, -3.650, -3.200, 0.000, 3.200, 3.650, 3.800, 6.500, 9.000, 9.500, 9.800, 14.307

ASHFORDBY STREET


CH 422.762 (LIMIT OF WORKS)

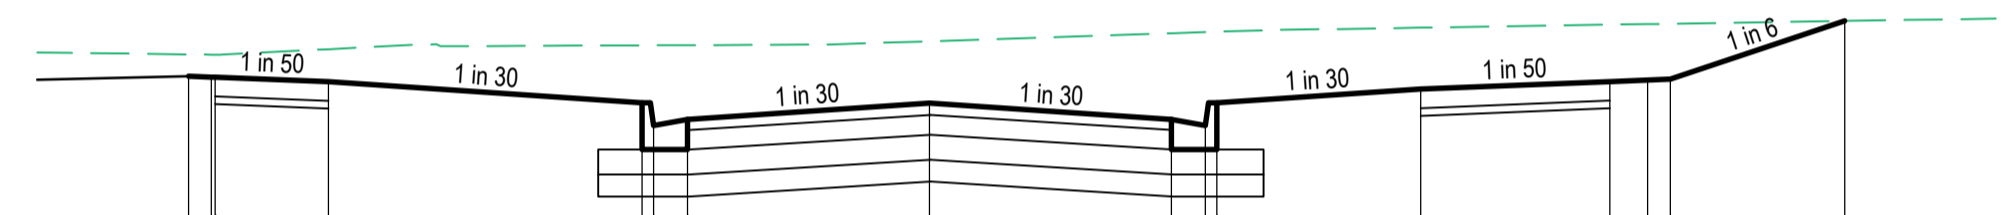

DATUM 103	
DESIGN SURFACE LEVEL	104.169, 104.163, 104.162, 104.132, 103.994, 103.844, 103.884, 103.990, 103.884, 104.134, 104.144, 104.150, 104.534, 104.534
EXISTING SURFACE LEVEL	104.314, 104.312, 104.311, 104.347, 104.373, 104.373, 104.374, 104.400, 104.453, 104.510, 104.514, 104.516, 104.534, 104.534
OFFSET	-9.800, -9.500, -9.450, -7.950, -3.800, -3.650, -3.200, 0.000, 3.200, 3.650, 3.800, 6.500, 9.000, 9.500, 9.800, 12.108

ASHFORDBY STREET

CH 398.236

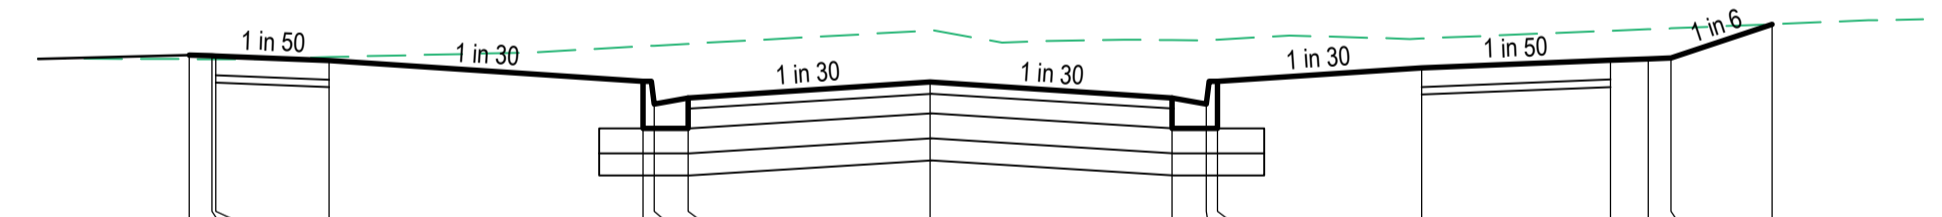

DATUM 103	
DESIGN SURFACE LEVEL	104.264, 104.278, 104.277, 104.247, 104.109, 103.959, 103.999, 104.106, 103.999, 104.249, 104.249, 104.263, 104.488, 104.488
EXISTING SURFACE LEVEL	104.257, 104.256, 104.256, 104.270, 104.342, 104.346, 104.358, 104.446, 104.383, 104.444, 104.444, 104.460, 104.488, 104.488
OFFSET	-9.800, -9.500, -9.450, -7.950, -3.800, -3.650, -3.200, 0.000, 3.200, 3.650, 3.800, 6.500, 9.000, 9.500, 9.800, 11.136


ASHFORDBY STREET

CH 375.211


ASHFORDBY STREET CROSS SECTIONS

SCALE: H 1:100, V 1:50

CRUSHED ROCK BACKFILL

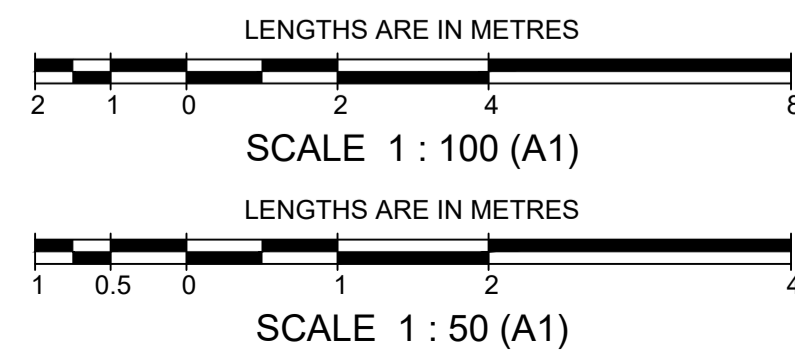

		breese pitt dixon pty. ltd. land surveyors civil engineers		1/19 cato street hawthorn east, 3123 telephone 8823 2300 fax no. 8823 2310	
MELWAY REF. 355 D-4		ELINYA ESTATE STAGE 4 ROAD CROSS SECTIONS ASHFORDBY STREET		MUNICIPALITY MELTON	
SURVEY BPD		DESIGN M.A.		REFERENCE 9980 E/4	
DRAWN M.A.		CHECKED		SCALE AS SHOWN DATUM AHD DATE FEB '23 SHEET 6 OF 9	
AMENDMENTS	VER DATE	ISSUED FOR CONSTRUCTION	REMARKS	CHECKED	DATE

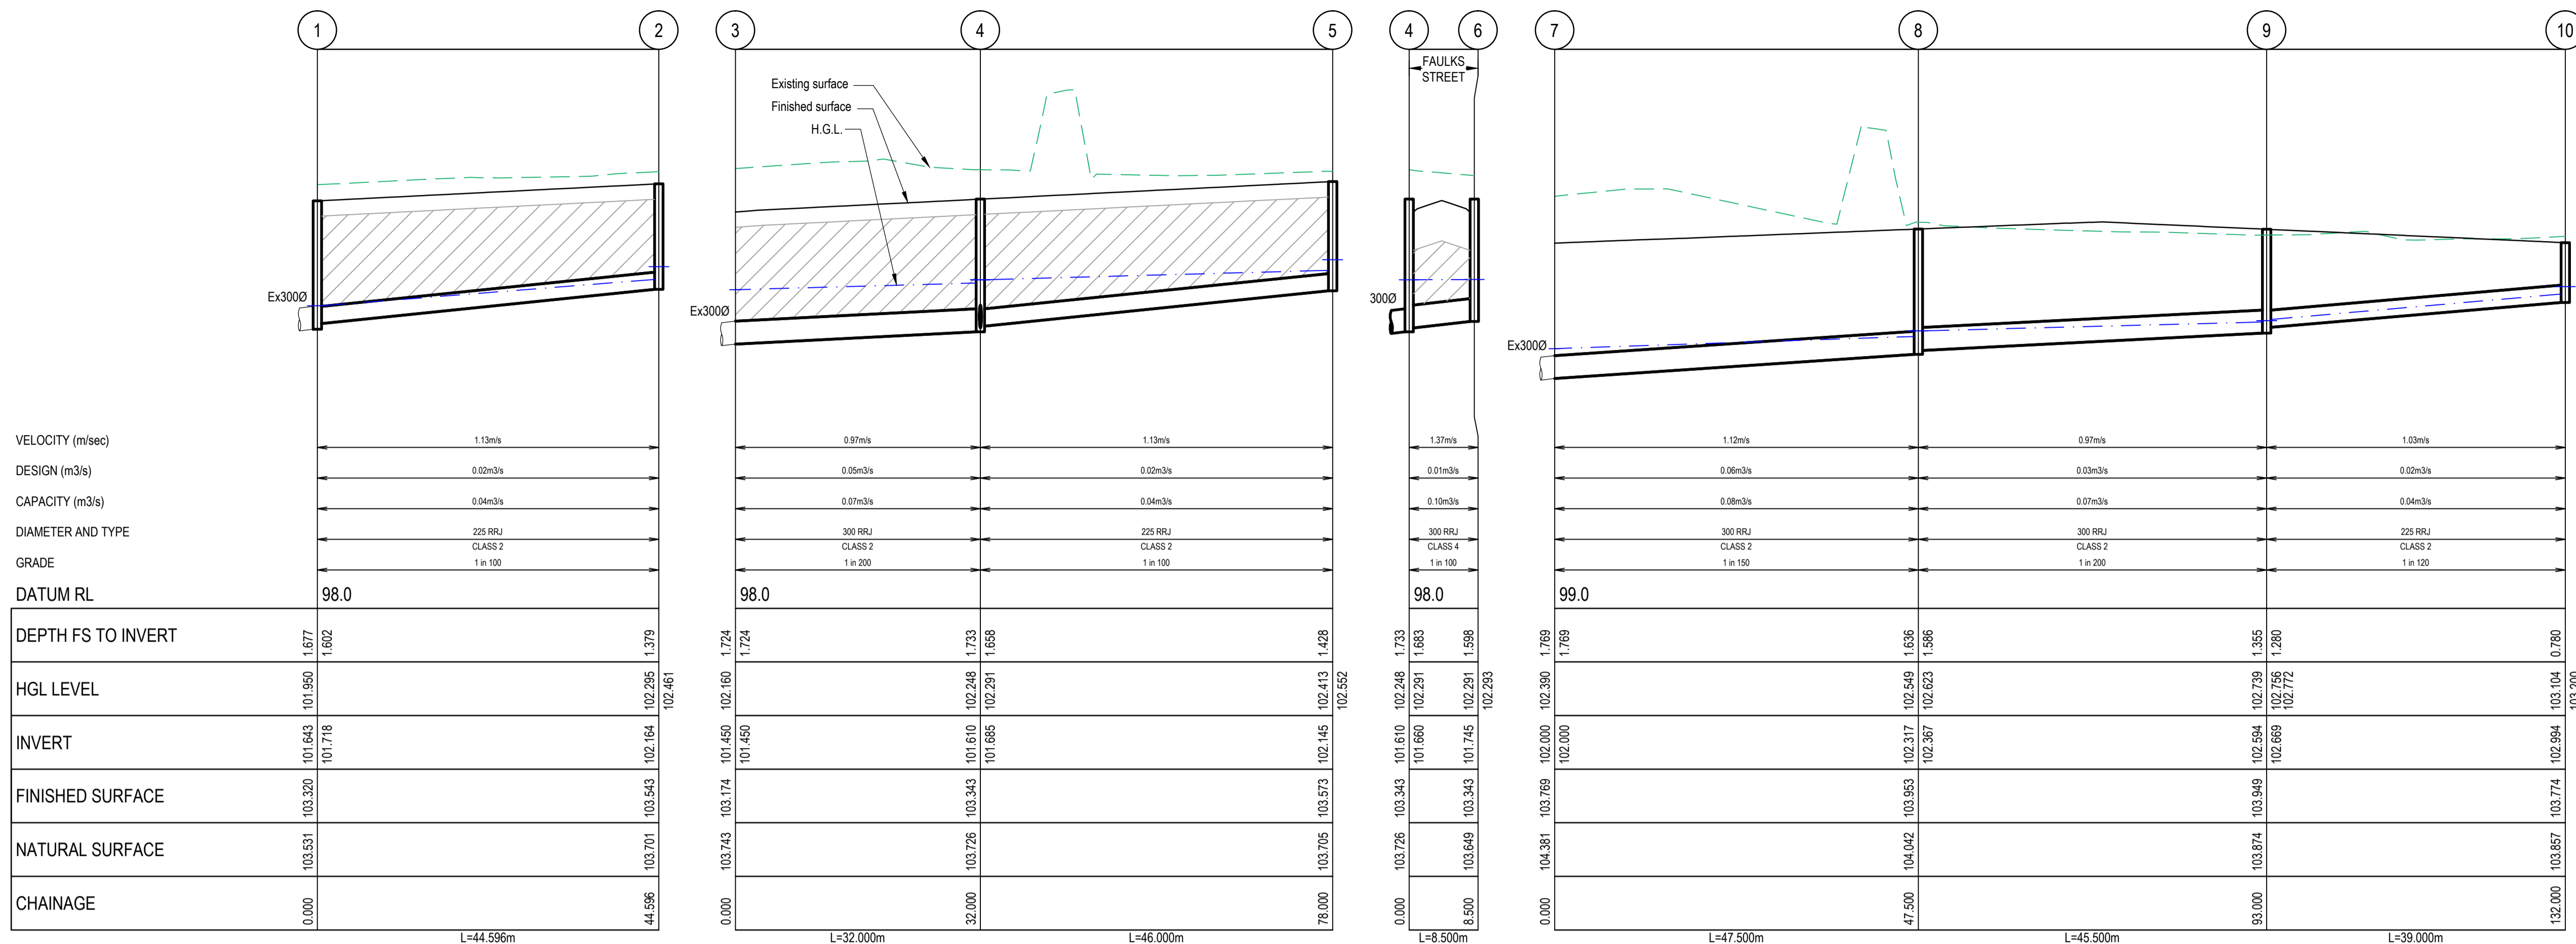


DRAINAGE LONGITUDINAL SECTIONS

SCALE: H 1:500, V 1:50

CRUSHED ROCK BACKFILL


DRAINAGE PIT SCHEDULE

PIT No	PIT TYPE	INTERNAL		INLET		OUTLET		FINISHED COVER RL	DEPTH	REMARKS
		WD	LEN	DIA	INV LEV	DIA	INV LEV			
1	Junction Pit	600	900	225	101.718	Ex300	101.643	103.320	1.677	EDCM 605, Construct pit over existing End Pipe
2	Junction Pit	600	900			225	102.164	103.543	1.379	EDCM 605
3	Existing End Pipe			300	101.450	Ex300	101.450	103.174	1.724	Connect to existing End Pipe
4	Grated Side Entry Pit	600	900	225	101.685	300	101.610	103.343	1.733	EDCM 601 (B2 Kerb)
				300	101.660					
5	Junction Pit	600	900			225	102.145	103.573	1.428	EDCM 605
6	Grated Side Entry Pit	600	900			300	101.745	103.343	1.598	EDCM 601 (B2 Kerb)
7	Existing End Pipe			300	102.000	Ex300	102.000	103.769	1.769	Connect to existing End Pipe
8	Junction Pit	600	900	300	102.367	300	102.317	103.953	1.636	EDCM 605
9	Junction Pit	600	900	225	102.669	300	102.594	103.949	1.355	EDCM 605
10	Junction Pit	600	900	225	102.994	225	102.994	103.774	0.780	EDCM 605
11	Existing Junction Pit	600	900	Ex300	102.142	Ex300	102.092	103.891	1.799	EDCM 601 (B2 Kerb), convert to Grated Side Entry Pit
12	Existing Junction Pit	600	900			Ex300	102.227	103.891	1.664	EDCM 601 (B2 Kerb), convert to Grated Side Entry Pit

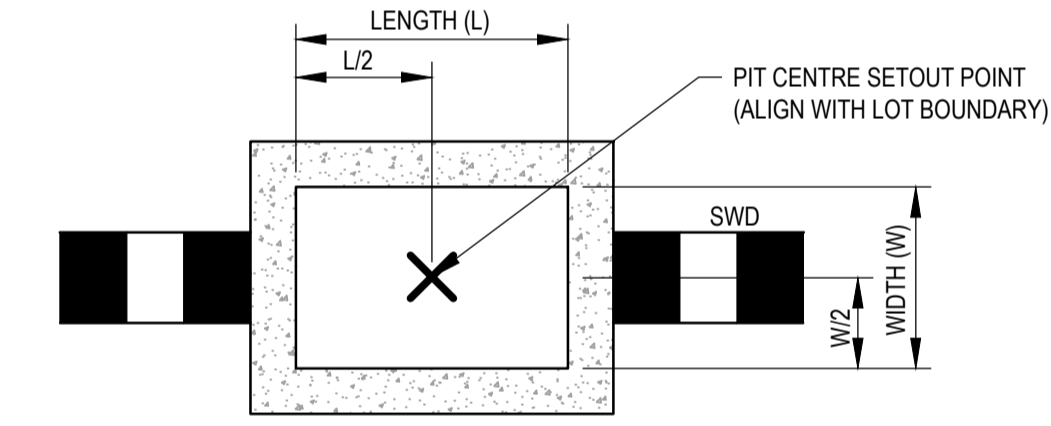

TYPICAL DRAINAGE PIT SETOUT POINT IN EASEMENT


NOT TO SCALE

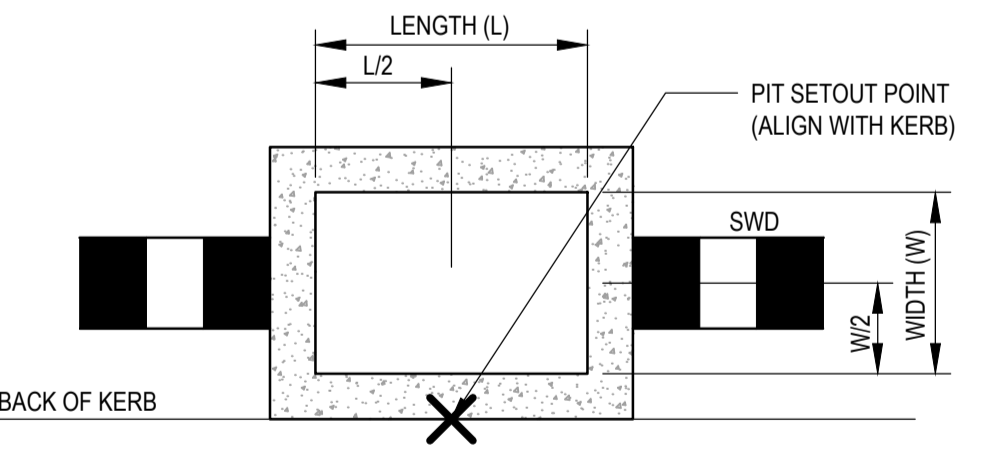

TYPICAL DRAINAGE PIT SETOUT POINT IN ROAD RESERVE

NOT TO SCALE

WARNING
BEWARE OF UNDERGROUND SERVICES
THE LOCATIONS OF UNDERGROUND SERVICES ARE APPROXIMATE ONLY AND THEIR EXACT POSITION SHOULD BE PROVEN ON SITE. NO GUARANTEE IS GIVEN THAT ALL EXISTING SERVICES ARE SHOWN.

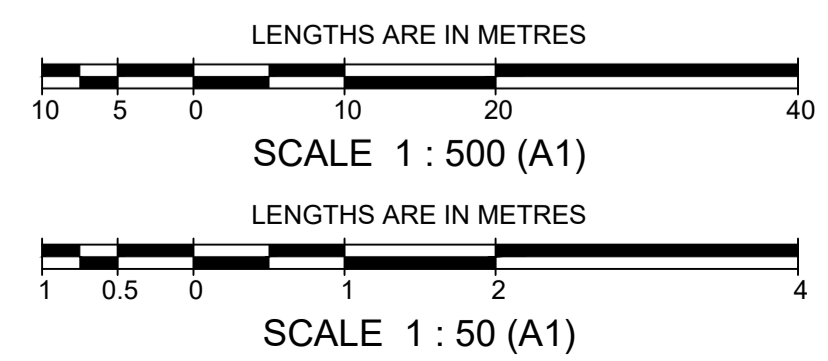


		breese pitt dixon pty. ltd. land surveyors civil engineers		1/19 cato street hawthorn east, 3123 telephone 8823 2300 fax no. 8823 2310	
MELWAY REF. 355 D-4 SURVEY BPD DESIGN M.A. DRAWN M.A.		ELINYA ESTATE STAGE 4 DRAINAGE LONGITUDINAL SECTIONS & PIT SCHEDULE		MUNICIPALITY MELTON REFERENCE 9980 E/4	
AMENDMENTS A 29-05-24 ISSUED FOR CONSTRUCTION	CHECKED	SCALE AS SHOWN	DATUM AHD	DATE FEB '23	SHEET 7 OF 9





LEGEND

- SPEED HUMP SIGN (BLACK & YELLOW)
- ADVISORY SPEED SIGN (BLACK & YELLOW)
- TGSi KERB RAMP
- TGSi DIRECTIONAL
- 1-WAY RRPM
- 2-WAY RRPM

WARNING
BEWARE OF UNDERGROUND SERVICES
THE LOCATIONS OF UNDERGROUND SERVICES ARE APPROXIMATE ONLY AND THEIR EXACT POSITION SHOULD BE PROVEN ON SITE. NO GUARANTEE IS GIVEN THAT ALL EXISTING SERVICES ARE SHOWN.

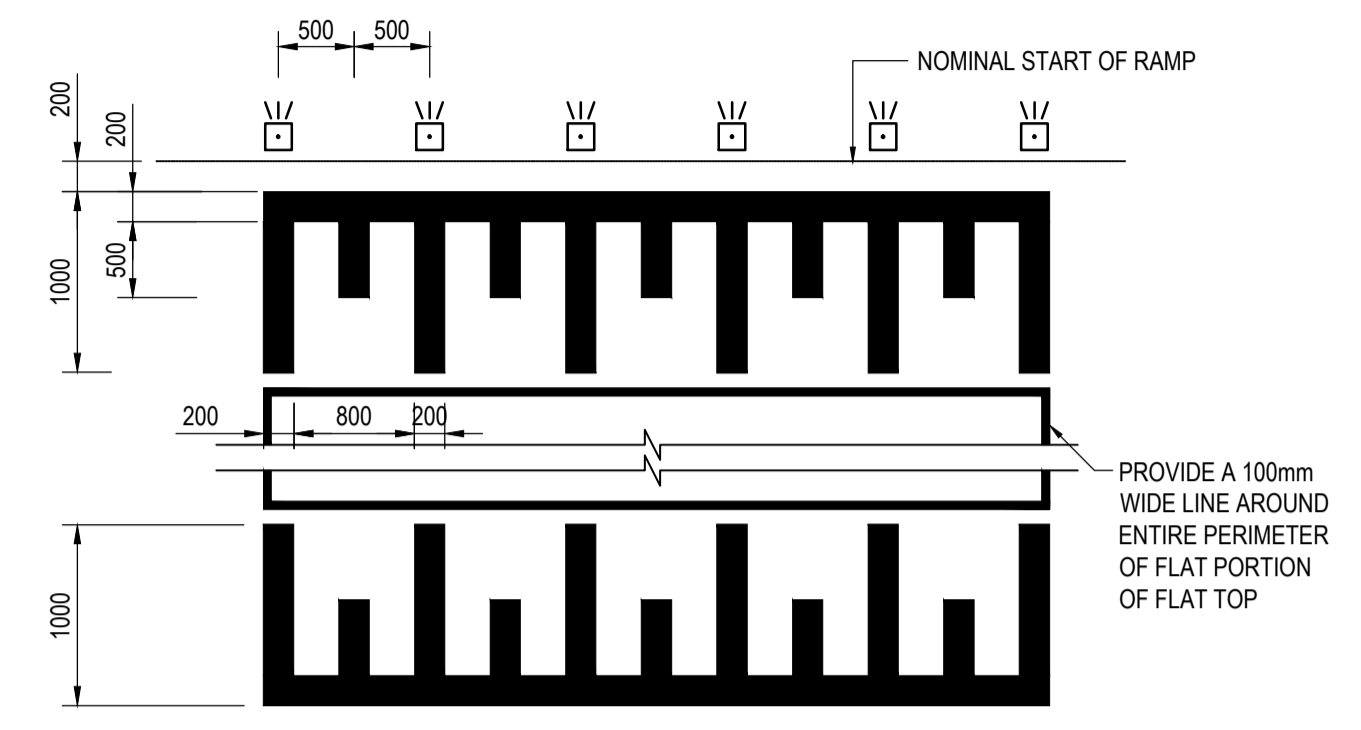


LINE MARKING FOR RAISED PAVEMENTS
NOT TO SCALE

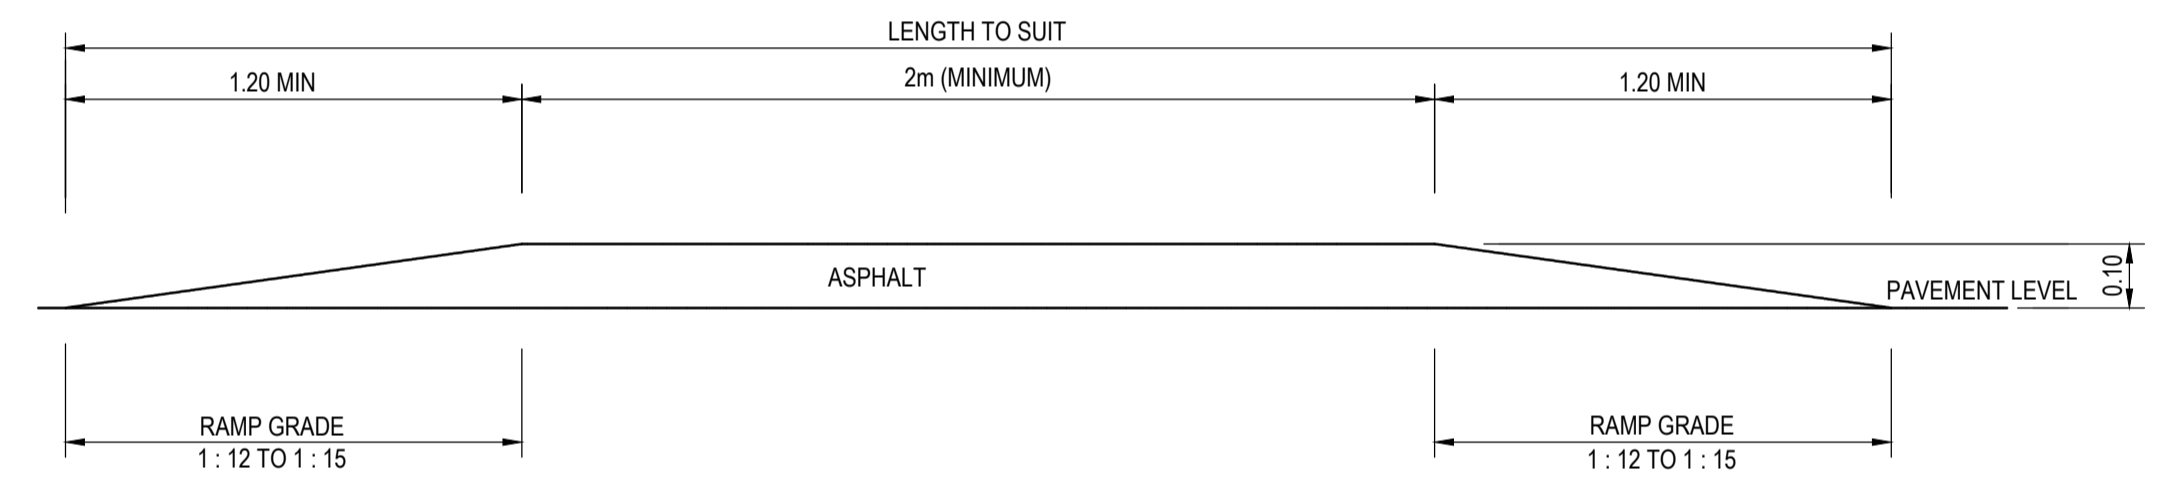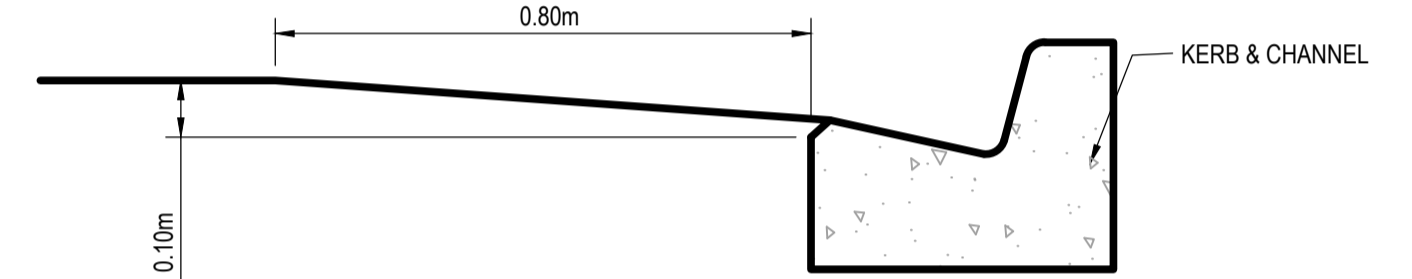


SETOUT DETAIL FOR RAISED PAVEMENT
NOT TO SCALE

NOTE: ASPHALT TO BE COMPACTED IN LAYERS NOT MORE THAN 50mm.

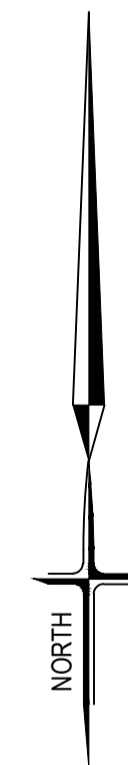





SIGNAGE & LINEMARKING PLAN

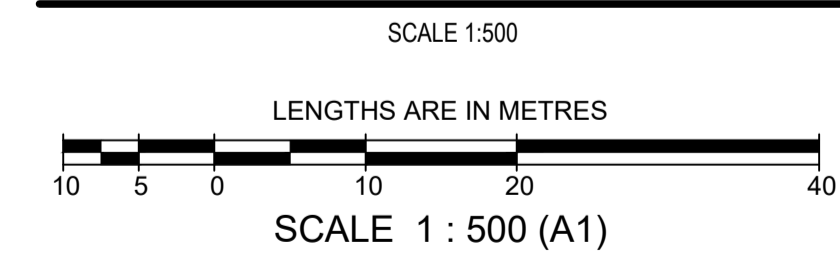

SYMBOL LEGEND

<ul style="list-style-type: none"> Drains Sewer < 3000 Sewer ≥ 3000 Water (DW) Water (NDW) House Drain Property Inlet Street Sign PSM Rock Ret Wall Sleeper Ret Wall Conduits 50mm Conduits 100mm Street Tree without/with Passive Irrigation (Refer Detail) Ex Drains Ex Water DW/NDW Ex Sewer/Gas Ex Elect/Comm 	<ul style="list-style-type: none"> Prop Prev Stage S W H PSM Rock Ret Wall Sleeper Ret Wall GW W100 Street Tree without/with Passive Irrigation (Refer Detail) Ex W Ex S Ex E Ex T 	<ul style="list-style-type: none"> Ex/Natural/FS Level FS @ Building Line Top/Toe Batter Level Top/Bottom RW Level 100yr Flood Level Fill Proposed (<0.3m/≥0.3m) Cut Proposed Asphalt Surface Prop Concrete Surface Prop (Paths/Driveways/Slabs) Tree To Be Removed Tree To Be Retained with Tree Protection Zone (TPZ) 	<ul style="list-style-type: none"> +28.57 +NS28.57 +FS28.57 +BL28.57 +TOP28.57 +TOE28.57 +TW28.57 +BW27.57 +FL28.57
--	---	---	--

		breese pitt dixon pty. ltd. land surveyors civil engineers		1/19 cato street hawthorn east, 3123 telephone 8823 2300 fax no. 8823 2310	
MELWAY REF. 355 D-4		ELINYA ESTATE STAGE 4		MUNICIPALITY MELTON	
SURVEY BPD		DESIGN M.A.		REFERENCE 9980 / 4	
DRAWN M.A.		SIGNAGE & LINEMARKING PLAN		DATE FEB '23	
VER A	DATE 29-05-24	ISSUED FOR CONSTRUCTION	CHECKED	SCALE AS SHOWN	DATUM AHD
SHEET 8 OF 9		A			

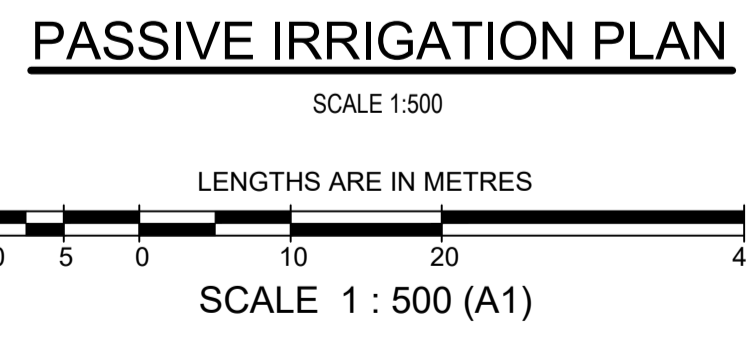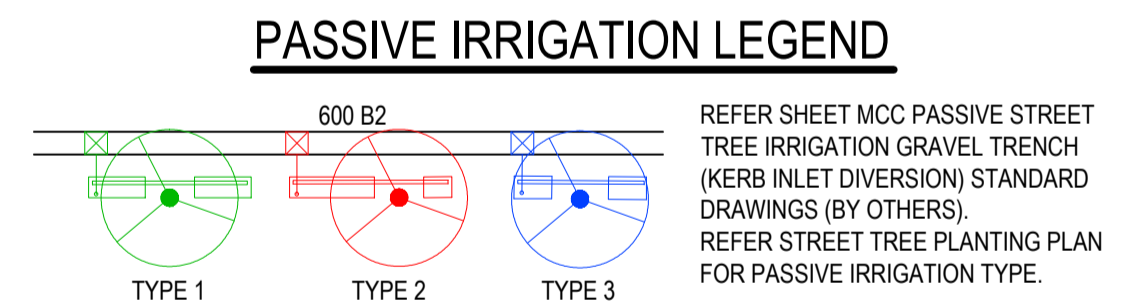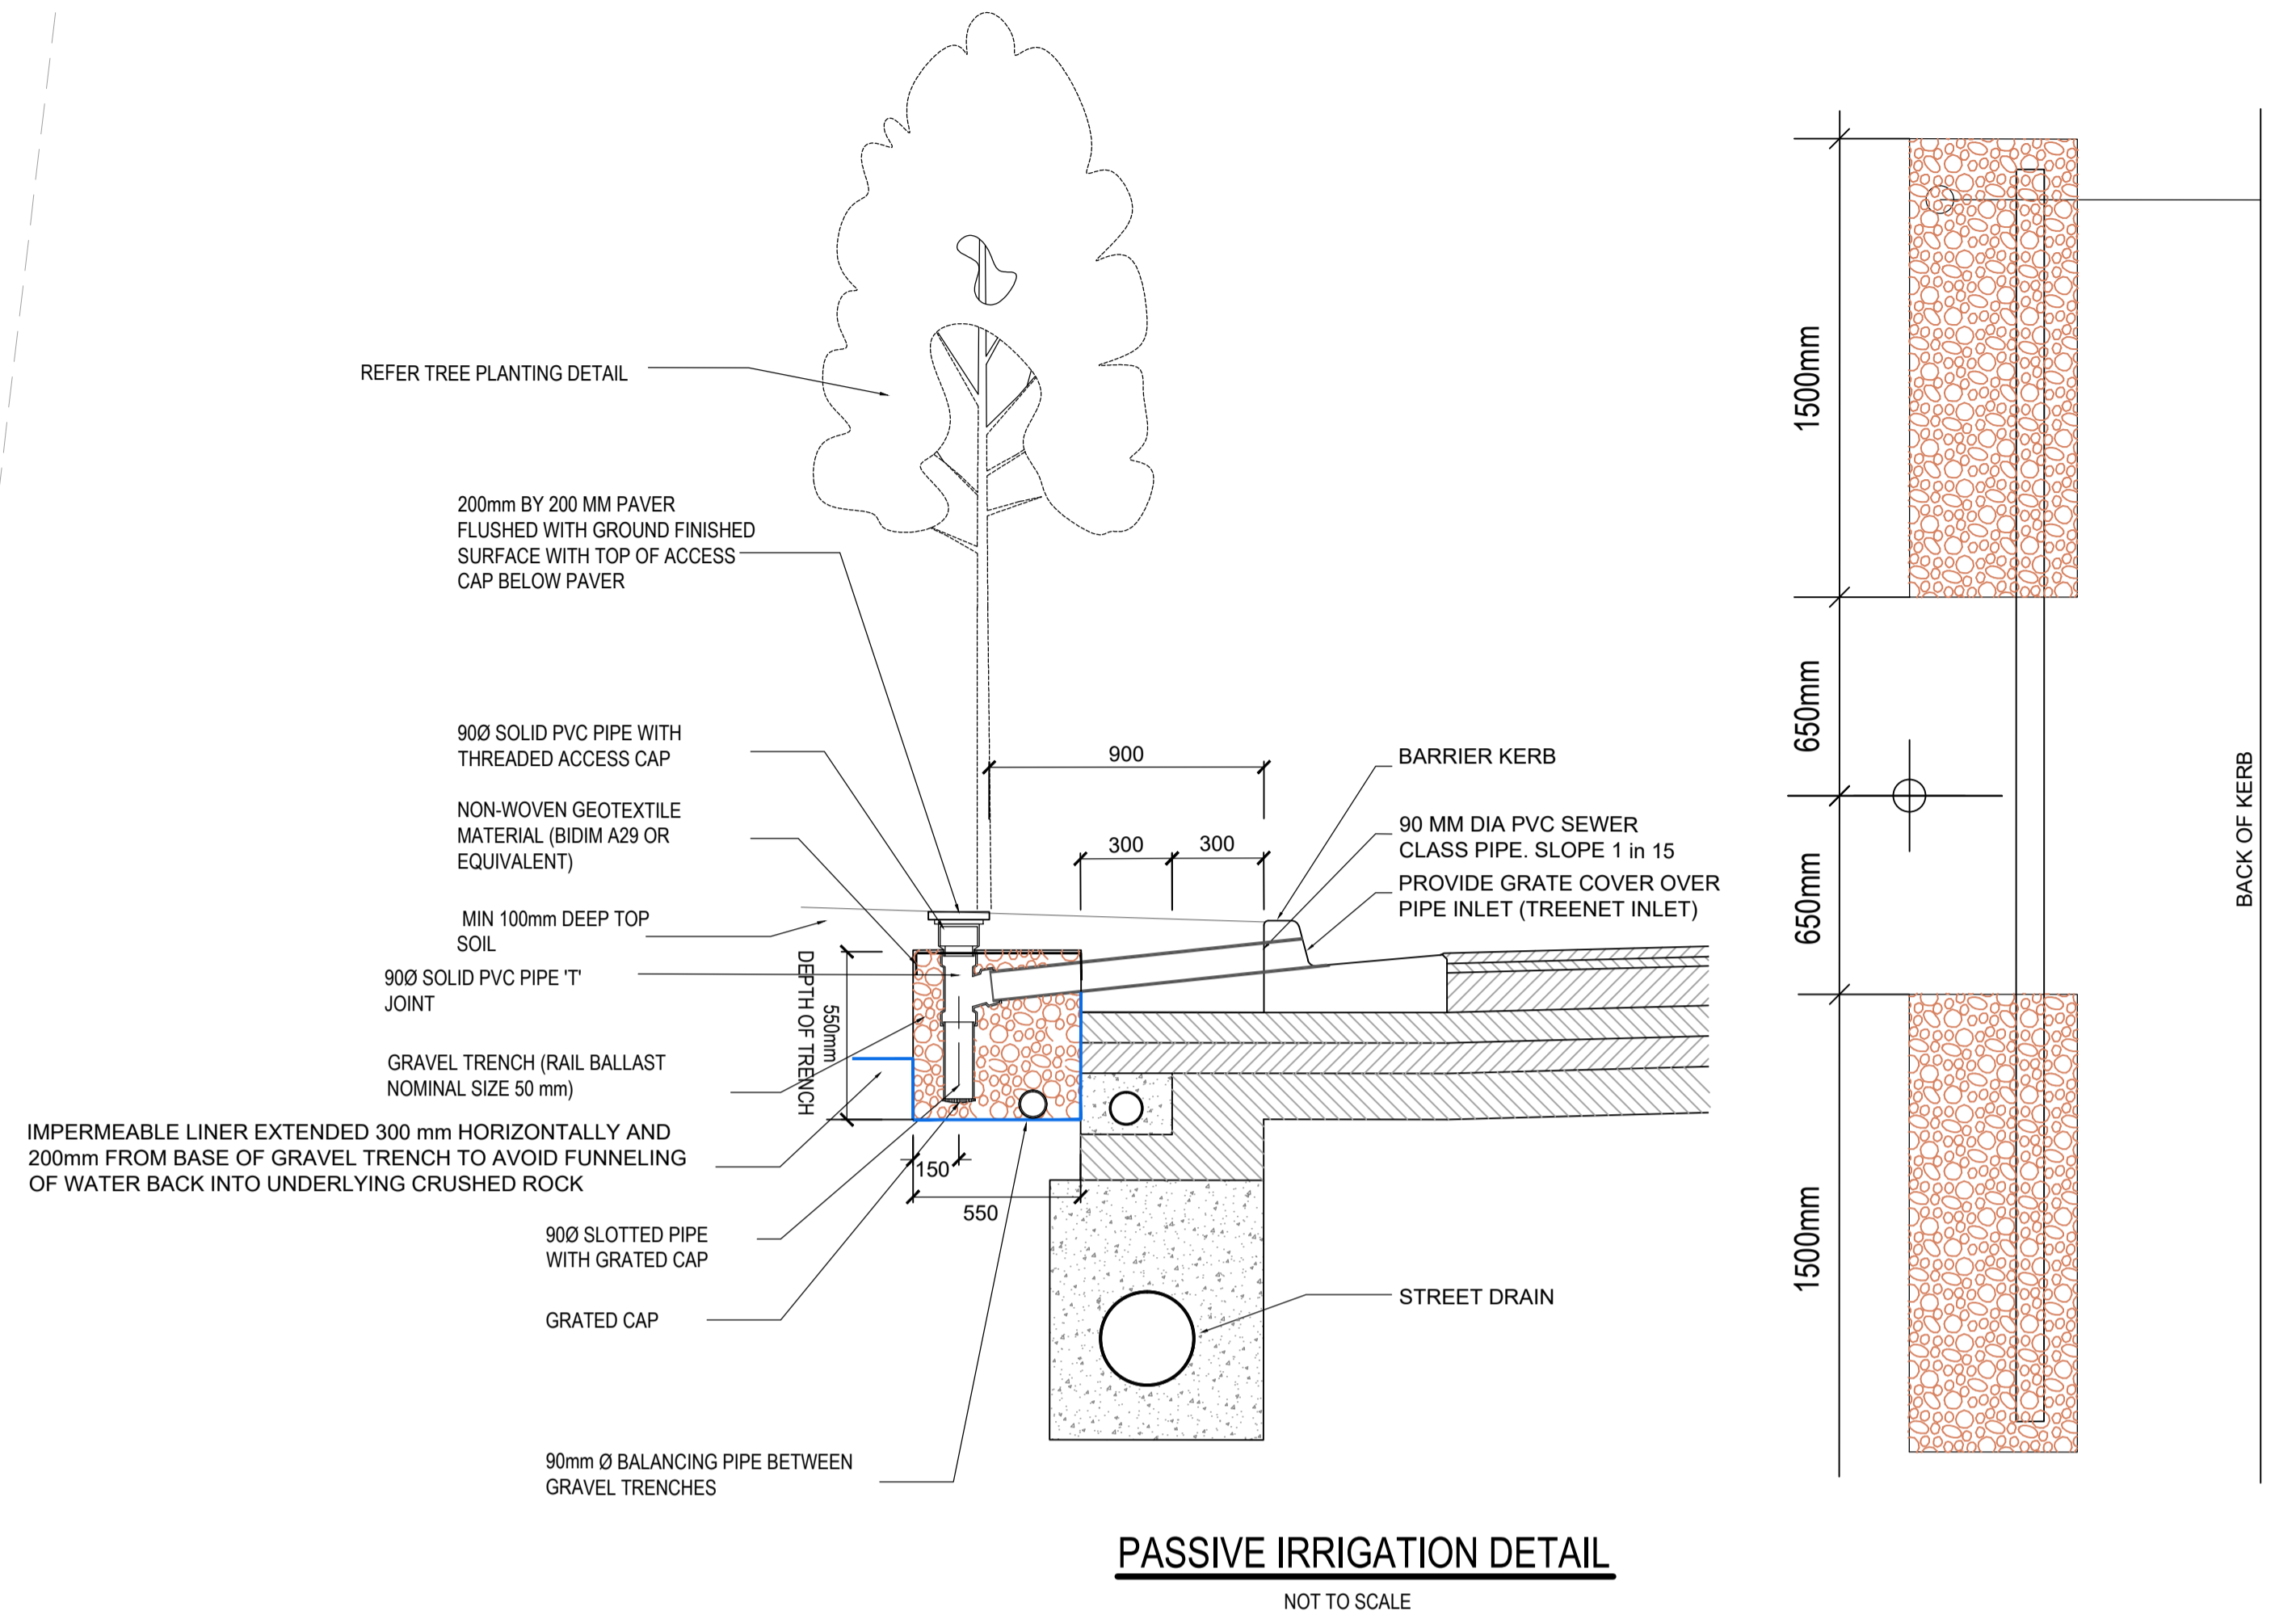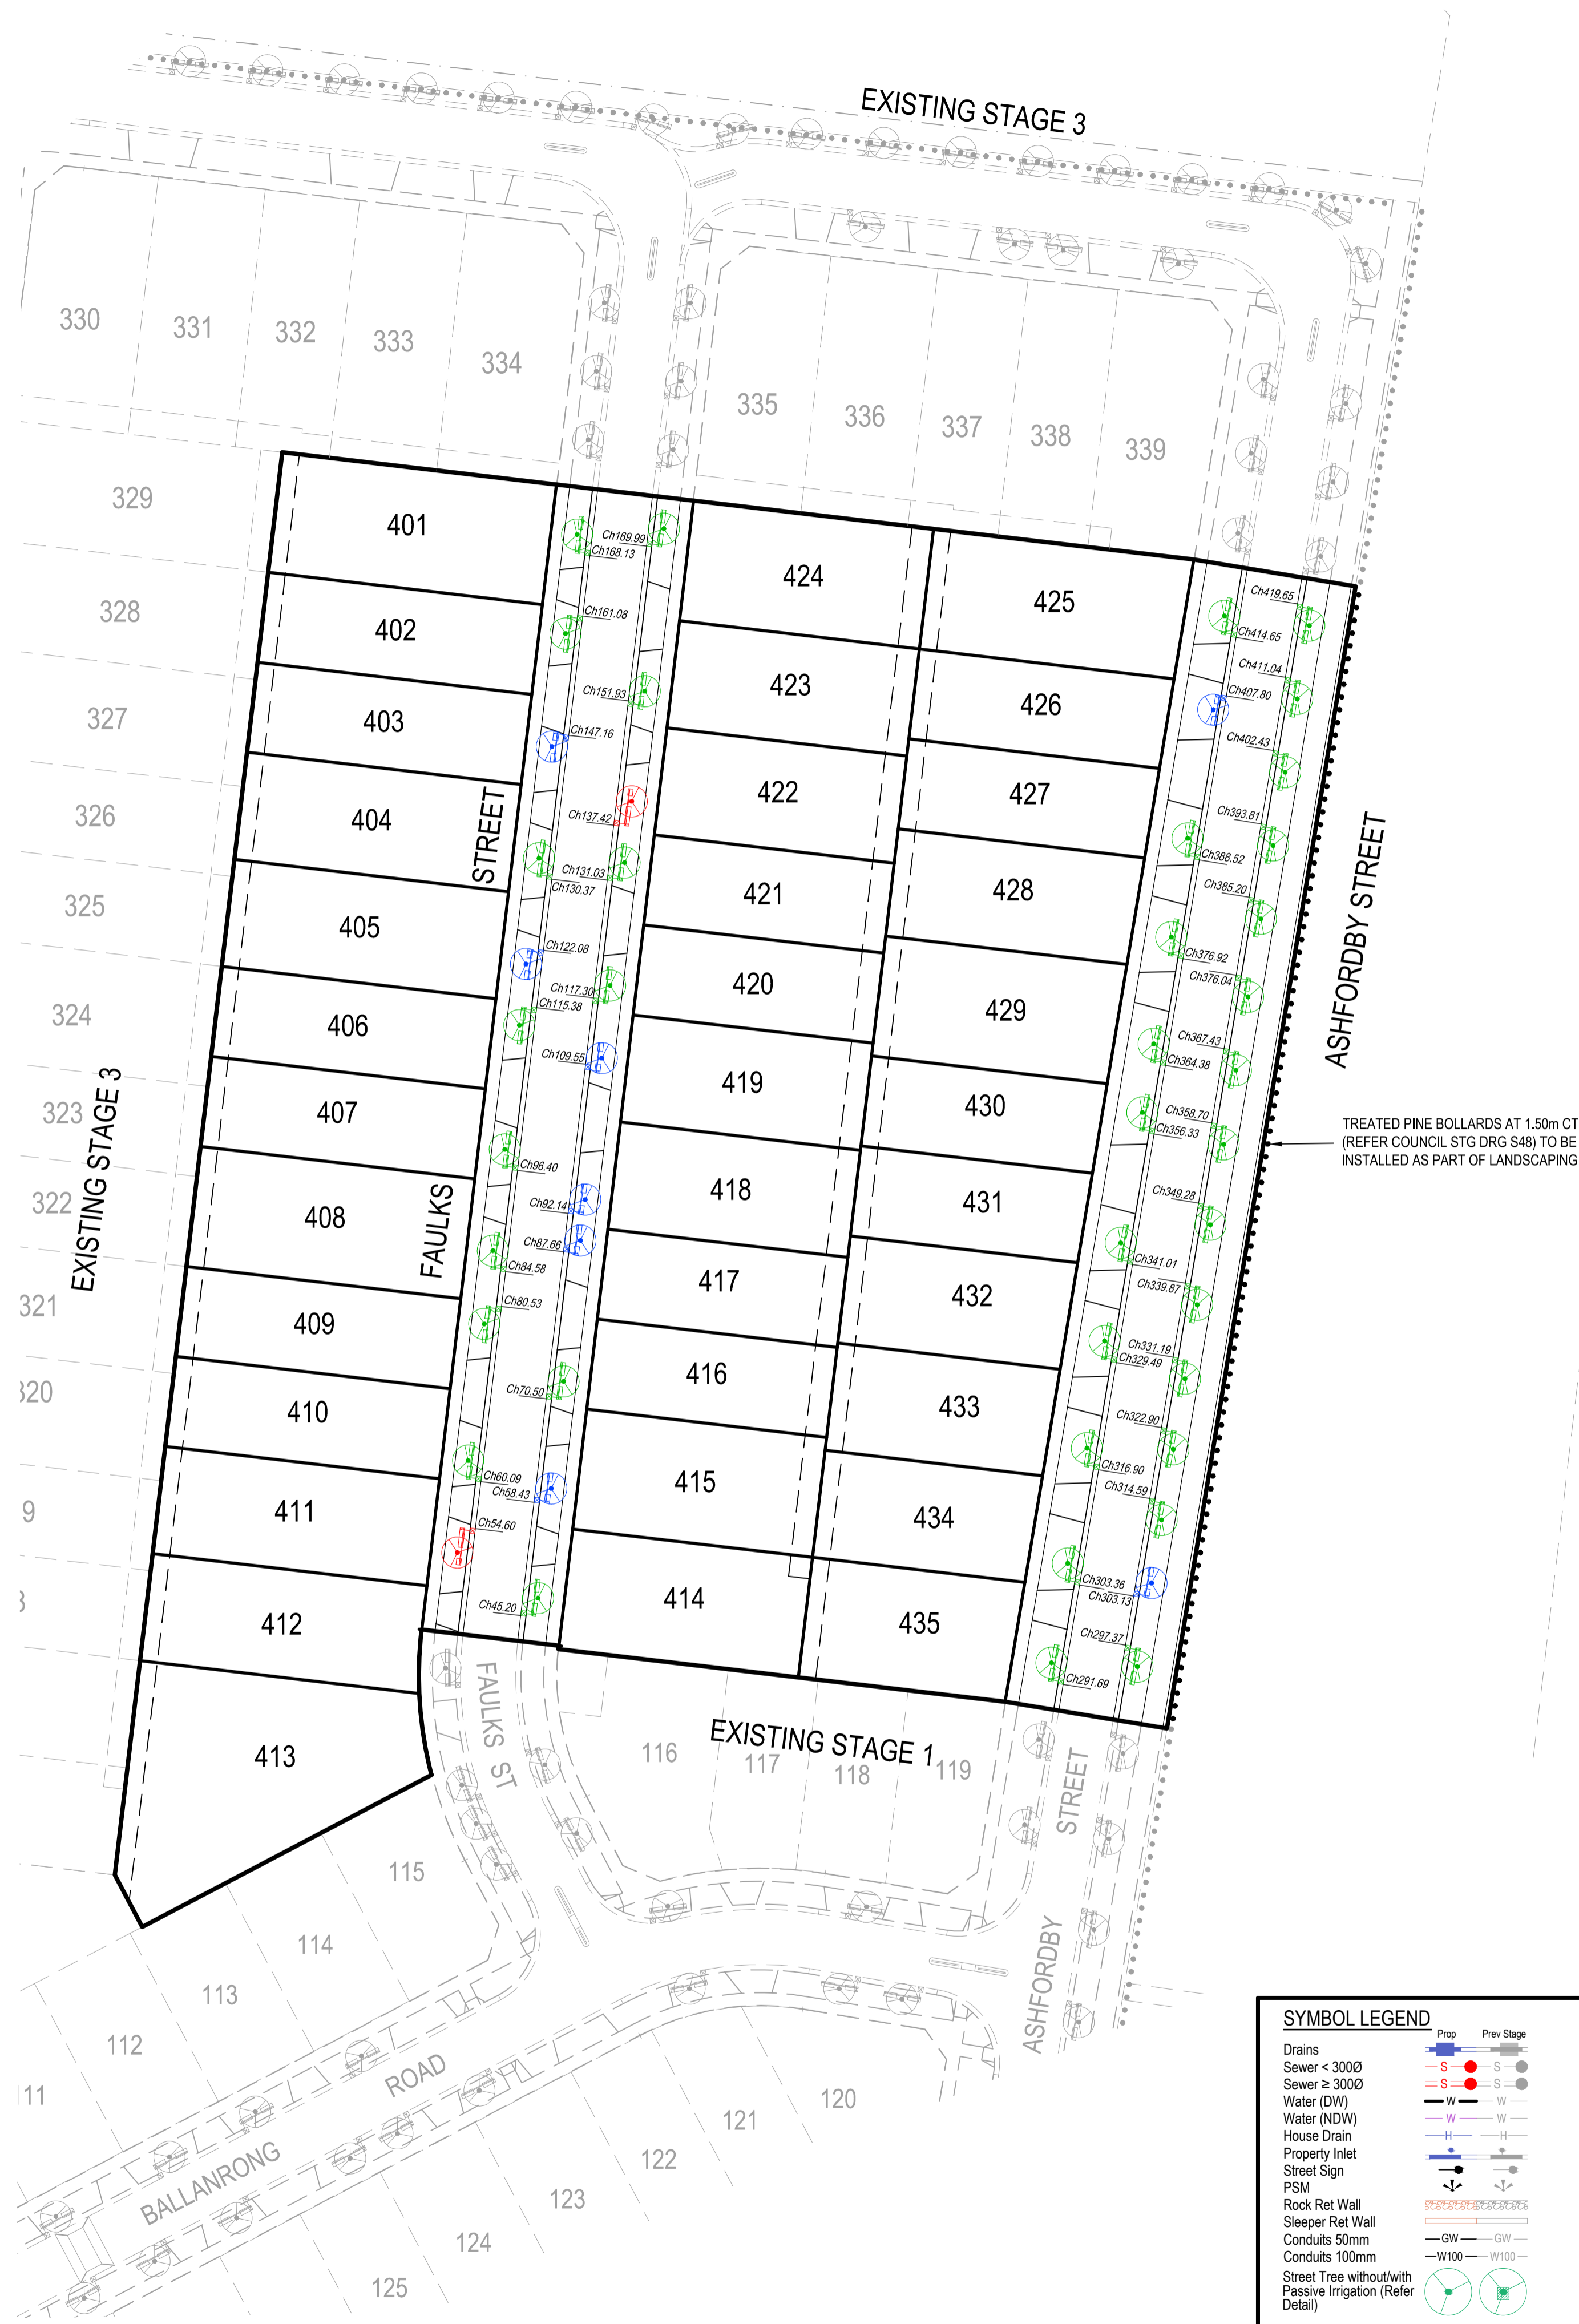

WARNING
BEWARE OF UNDERGROUND SERVICES
THE LOCATIONS OF UNDERGROUND SERVICES ARE APPROXIMATE ONLY AND THEIR EXACT POSITION SHOULD BE PROVEN ON SITE. NO GUARANTEE IS GIVEN THAT ALL EXISTING SERVICES ARE SHOWN.

SYMBOL LEGEND		Prop / Prev Stage	
Drains		Prop	Prev Stage
Sewer < 3000		Ex Natural/FS Level	+28.57
Sewer ≥ 3000		FS @ Building Line	+8.28.57
Water (DW)		Top/Toe Batter Level	+TOP28.57
Water (NDW)		Top/Bottom RW Level	+TW28.57 +BW27.57
House Drain		100yr Flood Level	+FL28.57
Property Inlet		Fill Proposed (<0.3m/±0.3m)	
Street Sign		Cut Proposed	
PSM		Asphalt Surface Prop	
Rock Ret Wall		Concrete Surface Prop (Paths/Driveways/Slabs)	
Sleeper Ret Wall		Tree To Be Removed	
Conduits 50mm		Tree To Be Retained with Tree Protection Zone (TPZ)	
Conduits 100mm			
Street Tree without/with Passive Irrigation (Refer Detail)			
Ex Drains			
Ex Water/DW/NDW			
Ex Sewer/Gas			
Ex Elect/Comm			

AMENDMENTS	DATE	REMARKS	CHECKED
C	13-03-25	IRRIGATION PIT TYPE ADDED	BPD
B	18-02-25	IRRIGATION PIT CHAINAGES AMENDED	M.A.
A	29-05-24	ISSUED FOR CONSTRUCTION	M.A.

brees pitt dixon pty. ltd.
land surveyors civil engineers

MELWAY REF. 355 D-4

ELINYA ESTATE STAGE 4
PASSIVE IRRIGATION PLAN

MUNICIPALITY MELTON

1/19 cato street hawthorn east, 3123 telephone 8823 2300 fax no. 8823 2310

REFERENCE 9980 / 4

SHEET 9 OF 9

DATE FEB '23

SCALE AS SHOWN DATUM AHD